REVOCABLE LICENSE AGREEMENT

("Agreement")
BY AND BETWEEN

Board of Education of the City of Chicago, as Licensor

AND

T-Mobile Central LLC, a Delaware limited liability company, as Licensee

PROPERTY ADDRESS:

Jamieson Elementary School 5650 N. Mozart Street Chicago, Illinois 60659

TABLE OF CONTENTS

ARTICLE	1	
	Defined '	Terms1
	1.1	Licensor
	1.2	Licensor's Address for Notices
	1.3	Name & Address for Payment
	1.4	Licensee
	1.5	Licensee's Address for Notices
	1.6	Building Address
	1.7	Commencement Date
	1.8	Initial Term
	1.9	Renewal Terms
	1.10	Initial License Fee
	1.11	License
ARTICLE	2	
	Term	
	2.1	Initial Term2
	2.2.	Renewal Terms.
ARTICLE	3	
7		.;S
	3.1	Payment
	3.2	First License and Administrative Payment
	3.3	Subsequent Annual Payments
	3.4	Location for Payment
	٦٠٦	Eocution for Fugiticity infinitely in the control of the control o
ARTICLE	1	
ANTICLL	-	2
	4.1	Permitted Use
	•	No Violations
	4.2	NO VIOIdUOTIS2
ARTICLE	_	
ANTICLE	-	
		N
	5.1	Condition
	5.2	Installations
	5.3	Electric Service
	5.4	Ingress and Egress.
	5.5	Term Inspections
	5.6	Drug and Alcohol Testing
	5.7	Background Checks
ADTICLE	_	
ARTICLE		demonstration and the common of
	•	demnification and Insurance4
	6.1	Taxes 4
	6.2	Indemnification
	6.3	Insurance
		A. Licensee Activities
		B. Increased Premiums
		C. Waiver of Right of Recovery
		D. Insurance to be Maintained by Licensee
		(i) "All-Risk" Property Coverage5
		(ii) Liability Coverage5
		(iii) Workers' Compensation Coverage5
		(iv) Certificate Monitoring5
		(v) Other Requirements5
ARTICLE		
	Represe	ntations6

ARTICLE	8		
	Assignn	nent	6
ARTICLE	9		
	Default		6
	9.1	By Licensee	6
	9.2	By Licensor	7
	9.3	Prevailing Party	7
ARTICLE	10		
7 II TITCLL		ation, Surrender and Holdover	7
	10.1	Removal of Equipment	,
	10.2	Termination by Licensor and Licensee	-
	10.3	Holdover	•
ARTICLE			•
		aneous	
	11.1	Notices	
	11.2	Cooperation	
	11.3	Agreement Construction.	
	11.4	Successors.	
	11.5	Estoppel Certificates	
	11.6	Non-Waiver	
	11.7	Late Charges.	
	11.8	Recording	
	11.9	Environmental	
	11.10	Broadcast Interference	_
	11.11	Non-Interference by Licensee.	9
	11.12	Interference by Others	9
	11.13	Relocation	9
	11.14	Entry	9
	11.15	Time	10
	11.16	Inspector General	10
	11.17	Conflicts	10
	11.18	Indebtedness Policy	10
	11.19	Ethics. 10	
FXHIBIT	"A"		11
		PLAN AND LOCATION OF INSTALLATIONS	
	J		
EXHIBIT	"B"		12
	DAMAE	NITC	4.0

ARTICLE I Defined Terms

1.1 Licensor

Board of Education of the City of Chicago

1.2 Licensor's Address for Notices

Board of Education of the City of Chicago Real Estate Department 42 West Madison Street, 3rd Floor Chicago, Illinois 60602 Attention: Director of Real Estate Telephone: (773) 553-2950 Fax: (773) 553-2951

with a copy to:

Board of Education of the City of Chicago One North Dearborn, 9th Floor Chicago, Illinois 60602 Attention: General Counsel Telephone: (773) 553-1700 Fax: (773) 553-1701

1.3 Name & Address for Payment

Board of Education of the City of Chicago One North Dearborn, 2nd Floor Chicago, Illinois 60602 Attention: Finance

1.4 Licensee

T-Mobile Central LLC 12920 SE 38th Street Bellevue, Washington 98006 Attention: Lease Compliance T-Mobile Site ID: – –CH61428B - 121061

1.5 Licensee's Address for Notices

T-Mobile USA, Inc. 12920 SE 38th Street Bellevue, Washington 98006 Attention: Lease Compliance T-Mobile Site ID: CH61428B - 121061

1.6 Building Address

Jamieson Elementary School 5650 N. Mozart Street Chicago, Illinois 60659 (the "Land")

1.7 Commencement Date

June 1, 2026

1.8 Initial Term

Five (5) years

1.9 Renewal Terms

Three (3) Five (5) year Renewal Terms as described in Section 2.

1.10 Initial License Fee

\$60,000

1.11 License

The non-exclusive right to install ("License"), for the transmission and reception of communications signals, no more than nine (9) antennas and one E911 antenna ("Antennas") in three (3) sectors on the chimney of the Building ("Roof"), and on the roof level, an equipment platform with dimensions approximately seventeen feet four inches (17'-4") by twelve feet two inches (12'-2") ("Platform"), on which Licensee may install its equipment cabinets ("Equipment Cabinets"), together with support beams for the Platform, as structurally necessary, and cable runs ("Cable Runs") running among the Platform, the Antennas, and the utilities, which Cable Runs shall be affixed to the nearest contiguous structure, all as depicted in the construction drawings, which construction drawings ("Drawings") have been signed and certified by a professional licensed to practice architecture or engineering in the State of Illinois ("Professional"), a site plan of which Drawings are attached as Exhibit "A", and no other rights or purposes whatsoever. The Antennas, Equipment Cabinets, Platform and Cable Runs shall be collectively referred to as "Licensee's Equipment."

ARTICLE 2 Term

- 2.1 Initial Term. Licensor hereby continues to license to Licensee and Licensee hereby continues to license from Licensor, upon and subject to the terms, covenants, and conditions of this Agreement during the Initial Term the non-exclusive right to maintain the Antennas installed on the Smokestack, the Equipment Platform, the Cable Runs and the Equipment Cabinets (collectively, "Licensee's Equipment") in accordance with the provisions of this Agreement.
- 2.2. Renewal Terms. THE INITIAL TERM OF THIS AGREEMENT SHALL BE AUTOMATICALLY RENEWABLE FOR THREE (3) ADDITIONAL TERMS OF FIVE (5) YEARS EACH (THE "RENEWAL TERMS") AT THE LICENSE FEE STATED IN EXHIBIT "B" AND OTHERWISE UPON THE SAME TERMS AND CONDITIONS STATED IN THIS AGREEMENT. IF LICENSEE DOES NOT DESIRE TO RENEW ANY TERM OF THIS AGREEMENT, LICENSEE SHALL DELIVER WRITTEN NOTICE TO LICENSOR AT LEAST ONE HUNDRED AND TWENTY (120) DAYS PRIOR TO THE EXPIRATION OF THE THEN CURRENT TERM, WHEREUPON THE AGREEMENT SHALL EXPIRE UPON THE EXPIRATION OF THE THEN CURRENT TERM.

ARTICLE 3 Payments

- **3.1 Payment.** Licensee shall pay the License Fee to Licensor promptly when due, without notice or demand therefore, and without any abatement, deduction, or setoff for any reason whatsoever except as specifically provided herein.
- 3.2 First License and Administrative Payment. On or before the Commencement Date, Licensee shall pay Licensor the License payment for the first twelve (12) full calendar months of the Term and an administrative payment in the amount of Seven Thousand Five Hundred Dollars (\$7,500.00), which payments shall be sent to the Licensor (See Section 1.3). The parties acknowledge that this Agreement reflects the continuation of the placement of Licensee's Equipment on the Building and any payments made in excess of the amounts due under the Prior Agreement, as defined in Section 5.2 below, shall be applied as a credit to the amounts due as reflected in Exhibit B to this Agreement
- 3.3 Subsequent Annual License Payments. Licensee shall pay the License payment in advance in annual installments on the anniversary of the Commencement Date of each year during the Term and, if applicable, during the Renewal Terms, at the amounts set forth on Exhibit "B".
- 3.4 Location for Payment. The License payment shall be paid to the entity at the Address for Payment (as set forth in Section 1.3), by electronic funds transfer and shall be identified by school name. Licensor may from time to time designate in writing to Licensee another entity or means of payment and shall do so at least forty-five (45) days in advance of a payment date.

ARTICLE 4 Use

- **4.1 Permitted Use.** Licensee shall use the License for lawful telecommunications purposes in accordance with all applicable federal, state, and local rules and regulations including, but not limited to, FCC regulation ANSI/IEEE Guideline C95.1-1991 (or any successor provision thereto) and for no other purpose whatsoever.
- 4.2 No Violations. Licensee shall not, at any time, use or occupy, or suffer or permit anyone to use or occupy, the Building, or do or permit anything to be done in the Building, in any manner that may (a) cause, or be liable to cause, injury to the Land, the Building or any equipment, facilities or systems therein; (b) constitute a violation of the laws, codes and requirements of any public authority, including, but not limited to, the health and safety guidelines with respect to radio frequency emissions, or the requirements of any applicable insurance bodies (collectively, "Laws"); or c) materially interfere with the use and enjoyment of the Building by other occupants or users of the Building, as determined by Licensor in Licensor's reasonable judgment. In addition, Licensee shall comply with the requirements of all applicable state, county, and municipal codes, including, but not limited to, Section 13-96-840 of the City of Chicago Municipal Code with respect to the obligation to cause a professional examination of the exposed metal structural erected by Licensee and corresponding reporting and payment requirements to the Chicago Building Commissioner.

ARTICLE 5 Condition

5.1 Condition. Licensee hereby acknowledges that Licensee is familiar with the condition of the Building, the Smokestack, the Roof and the parapet walls, and that Licensor is making no repairs, replacements, or improvements of any

kind to same in connection with, or in consideration of, this Agreement, and that Licensee is accepting same in an "as-is" condition. Licensor has no obligation to repair, maintain or replace the any of the foregoing or any part thereof and Licensor makes no representation that any of the foregoing are adequate or appropriate for Licensee's intended use of same.

- Installations. Pursuant to that certain Revocable License Agreement, dated June 7, 2010 ("Prior 5.2 Agreement"), executed by and between Licensor and Licensee, as amended, Licensee installed Licensee's Equipment in the locations described in Exhibit "A". Licensee hereby represents that Licensee's Equipment was installed in compliance with the Prior Agreement and the Laws (the "Initial Installation"). Licensee may from time to time replace Licensee's Equipment with new items with the same specifications as the original Licensee's Equipment (the "Replacement Installation"), provided that Drawings identifying the new equipment and locations are submitted to Licensor for review and approval at least fortyfive (45) days prior to installation, and such Replacement Installation is otherwise in compliance with this Agreement and applicable Laws. In the event the Replacement Installation involves modifying or replacing radio frequency emission producing equipment, Licensee shall submit an updated radio frequency emissions study to Licensor to evidence the anticipated total radio frequency emission output. Any installation not completed within one hundred and eighty (180) days after the Commencement Date shall be deemed a Replacement Installation. Licensor shall not unreasonably withhold, delay, or condition such approval. Within thirty (30) days after request therefor, Licensee shall pay to Licensor a fee that is the greater of: (a) all actual costs, fees (including those of outside consultants, architects, engineers and lawyers) and expenses, including, but not limited to, labor and materials, incurred by Licensor in connection with Licensor's withholding or granting of its approval of the list of Licensee's Equipment and any Replacement Installation; and (b) Five Thousand Dollars (\$5,000.00). Licensee's failure to timely pay such amounts shall constitute a default pursuant to the terms of this Agreement. Licensor's approval of Licensee's Equipment and inspections of Licensee's Installations (whether Initial or any Replacement Installation) shall not release Licensee from any of Licensee's liabilities and responsibilities with respect to same. Within thirty (30) days after the completion of any Installation, Licensee shall deliver "As-Built Drawings" of the areas in which Licensee's Equipment has been installed, certified, and sealed by a Professional, to Licensor. In the event the "As-Built Drawings" differ in any respect from the Drawings previously submitted to and approved by Licensor, Licensee shall remedy such differences to the satisfaction of Licensor. Licensee's failure to timely submit the "As-Built Drawings" or to remedy any differences shall constitute a default pursuant to the terms of this Agreement. Routine maintenance and repairs shall not be deemed a "Replacement Installation." Provided that Licensee is not in default, Licensee's Equipment shall remain the exclusive property of Licensee and shall not be considered fixtures. Licensee, at its expense, shall use any and all reasonable means, subject to Licensor's review and direction, to control, secure or restrict access to Licensee's Equipment.
- 5.3 **Electric Service.** Licensee has caused its electric service to be connected directly to the electric utility. Licensee shall pay all utility charges on a timely basis.
- ("Licensee's Workers") may enter upon the Land for any purpose without the prior written consent of: (a) the school principal or the principal's designee; and (b) a representative of the Licensor's Real Estate Department (hereinafter, the "Representatives"). Upon receipt of prior written approval of such Representatives, Licensee's Workers may enter the Land only between the hours of 6:00 a.m. and 2:00 p.m. ("Working Hours"). In the event that Licensee requires access to the Land for emergency purposes during hours other than Working Hours, Licensee shall either arrange to do so ahead of time, and obtain appropriate written consents of the Representatives or contact the Chicago Public Schools Safety and Security (773-553-3335) to obtain the name and after Working Hours telephone number of the custodian of the school, which custodian will serve as an escort for access to the Land. In either event, any access to the Land during other than Working Hours requires the presence of a custodian of the school, the charge for which services is currently One Hundred Dollars (\$100.00) per hour, and which, at all times throughout the Term and the Renewal Terms, if any, shall be paid by Licensee. Licensor may, from time to time, in Licensor's sole discretion, increase the charge for escort services and Licensee shall pay such increased amount within thirty (30) days after receipt of an invoice therefor.
- 5.5 Term Inspections. Within ninety (90) days after the anniversary date of each Renewal Term, Licensee shall commission and pay for a field inspection by a Professional. After the completion of the field inspection, the Professional shall deliver to the Licensor a report, signed and sealed by the Professional, certifying to Licensor the condition of the Installation and the elements of the Building that structurally support the Installation (collectively, "Structural Elements"). In the event the Installation or the Structural Elements are not certified to be in good condition, Licensee shall remedy such defect or condition attributable to Licensee's equipment, inactions, or actions at the Property (collectively "Defect") within sixty (60) days after the delivery of the Report, unless such Defect is reasonably determined by Licensor to constitute an emergency situation, in which event such Defect shall be remedied immediately. Notwithstanding the preceding, if the Professional issues a written opinion ("Cause Opinion") that any Defect of the Structural Elements was caused by Licensor, ordinary wear and tear, wind, storms, fire or other casualty, and Licensee and/or its Installation did not contribute in any significant measure to the Defect (collectively, "Licensor or Natural Defect"), Licensor shall, within sixty (60) days after

receipt of the Cause Opinion deliver written notice to Licensee ("Election Notice"), which Election Notice shall contain an election to perform one (1) of the following options: (1) Licensor shall engage a Professional to issue an opinion as to the cause of the Defect; (2) Licensor shall repair the Defect; or (3) Licensor shall elect not to repair the Defect. In the event Licensor elects option (3), Licensee may elect to terminate this Agreement in accordance with the provisions of Section 10.1, by delivering written notice to Licensor within sixty (60) days after receipt of the Election Notice. In the event the Professionals engaged by Licensor and Licensee cannot reach agreement as to the cause of the Defect, the Professionals shall together choose a third Professional whose fee shall be shared equally by Licensor and Licensee, and whose determination ("Final Opinion") shall be binding on both Licensor and Licensee. In the event the Final Opinion or a Cause Opinion indicates that the Defect is not a Licensor Defect, Licensee shall remedy such Defect within sixty (60) days after delivery of same to Licensee. In the event the Final Opinion, or an undisputed Cause Opinion indicate the Defect is a Licensor Defect, and Licensor does not deliver written notice within sixty (60) days after delivery of same affirming its agreement to remedy such Defect, Licensee shall have the option to terminate this Agreement in accordance with the provisions of Section 10.1, by delivering written notice to Licensor within sixty (60) days thereafter.

- Workplace Act, 30 ILCS 580/3. Licensee shall maintain a written policy regarding drug and/or alcohol testing of employees and shall implement such policy at any time that Licensee, or any of Licensee's Workers, form a reasonable suspicion that such testing may have a positive result. The said policy shall also require the testing of all of Licensee's Workers directly or indirectly involved in any incident or accident in which a physical injury has occurred, as soon as practicable after the incident or accident. Licensee shall require a similar written policy in each subcontract. If the results of any such test are positive, Licensee shall, as soon as possible, contact Licensor's Risk Management personnel at 773-553-2828 concerning the results. The Licensor reserves the right to require the removal from the site, either temporarily or permanently, of any person receiving positive results from any of the aforesaid tests.
- 5.7 Background Checks. Under the provisions of the Illinois School Code, 105 ILCS 5/10-21.9, Licensee shall conduct a fingerprint-based criminal background investigation and a Statewide Sex Offender Database check of all of Licensee's workers who may have direct, daily contact with the pupils in any school. Licensee shall not assign to the work at any school any employee convicted of the offenses listed in the Illinois School Code or those for whom a fingerprint-based criminal background investigation or Statewide Sex Offender Database check has not been initiated. Upon receipt of the record of conviction, Licensee shall immediately remove any person so assigned from the work at the school. In addition, Licensee shall require all persons who may have direct weekly contact with pupils in any school to show evidence that they are free from communicable disease, including tuberculosis. Acceptable evidence is described in the Illinois School Code, 105 ILCS 5/24-5. From time to time, the Licensor may require Licensee to demonstrate its compliance with the provisions of this Section.

ARTICLE 6 Taxes, Indemnification, and Insurance

- **6.1 Taxes.** Licensee shall be solely responsible for and shall timely pay all license, leasehold and personal property taxes levied and assessed against it or its personal property. If for any reason taxes are assessed against the Building or the Land due to Licensee's occupancy at the Building, Licensee shall reimburse Licensor for the full amount of such taxes within thirty (30) days after written request therefore.
- **6.2 Indemnification.** Licensee hereby agrees to indemnify, defend, protect and hold Licensor harmless from and against any claim of liability or loss from personal injury or property damage in connection with the License, any violation of any provision of this Agreement, or resulting from or arising out of the use and occupancy of the Land by the Licensee, its agents, employees and invitees, excepting, however, such claims or damages as may be due to or caused by the acts or omissions of the Licensor, its agents, employees or invitees.

6.3 Insurance.

A. Licensee Activities. Licensee shall not violate, or permit the violation of, any condition imposed by any insurance policy issued in respect of the Building and shall not do, or permit anything to be done, or keep or permit anything to be kept on the Land, which would: (a) subject Licensor to any liability or responsibility for personal injury or death or property damage; (b) which would increase any insurance rate in respect of the Building or the property therein over the rate which would otherwise then be in effect; (c) which would result in insurance companies of good standing refusing to insure or self-insure the Building or the property therein, in amounts reasonably satisfactory to Licensor; and (d) which would result in the cancellation of or the assertion of any defense by the insurer, in whole or in part, to claims under any policy of insurance or self-insurance with respect to the Building or the property therein.

- **B.** Increased Premiums. If, by reason of any failure of Licensee to comply with any provisions of this Agreement, the premiums on Licensor's insurance or self-insurance on the Land, Building and/or property therein shall be higher than they otherwise would be, Licensee shall reimburse Licensor, for that part of such premiums attributable to Licensee.
- C. Waiver of Right of Recovery. Neither Licensor nor Licensee shall be liable to the other or to any insurance company (by way of subrogation or otherwise) insuring the other party for any loss or damage to the Building, and structure or other tangible property located on or in the Building, or any resulting loss of income, or losses under workers' compensation laws and benefits despite the fact that such loss or damage might have been occasioned by the negligence of such party, its agents or employees, provided that any such loss or damage is covered by insurance or self-insurance benefitting the party suffering such loss or damage or was required to be covered by insurance or self-insurance pursuant to this Agreement. Licensor and Licensee shall secure an appropriate clause in, or an endorsement upon, each insurance policy obtained by it and covering or applicable to the Premises and the personal property and fixtures located in or on the Building pursuant to which the insurance company consents to such waiver of right of recovery. The waiver of right of recovery set forth above in this Section 6.3 C shall extend to Licensor, Licensee, and their respective agents and employees, and other parties designated by Licensor (collectively, "Licensor's Parties").
- **D. Insurance to be Maintained by Licensee.** Licensee shall, at its sole cost and expense, at all times during the Term (and any extensions thereof) carry, pay for and maintain in effect the following insurance policy or policies:
 - (i) "All-Risk" Property Coverage. "All Risk" property insurance on a replacement cost basis, covering all of the Licensee's Property (as defined in Section 10.1) and all improvements installed in or on the Building by, or on behalf of, Licensee in an amount not less than ninety percent (90%) of the full replacement cost of all such property
 - Liability Coverage. Commercial general liability and commercial-automobile liability and, if necessary to comply with any conditions of this Agreement, umbrella liability insurance covering Licensee against any claims arising out of liability for bodily injury and death and personal injury and advertising injury and property damage occurring in and about the Building and otherwise resulting from any acts and operations of Licensee, its agents and employees, with limits of not less than total limits of \$5,000,000 per occurrence and \$5,000,000 annual general aggregate, per location. Coverage shall include the following: (a) all premises and operations; (b) products/completed operations (for a period of two (2) years following completion); (c) separation of insureds; and (d) defense and contractual liability. Such insurance shall include, inter alia: (i) "occurrence" rather than "claims made" policy forms unless such "occurrence" policy forms are not available; (ii) any and all liability assumed by the Licensee under the terms of this Agreement or otherwise, to the extent such insurance is available; (iii) medicaloperations expenses in an amount not less than \$5,000.00 per person, per accident; (iv) the Licensor and any other parties designated by Licensor shall be included as additional insureds; and (v) severability of insured parties and cross-liability so that the protection of such insurance shall be afforded to the Licensor in the same manner as if separate policies had been issued to each of the insured parties. Licensor and any other parties designated by Licensor in writing shall be included as additional insureds. Licensee shall ensure that all of Licensee's subcontractors independently carry insurance appropriate to cover the subcontractors' exposures and that meet or exceed the required insurance coverage set forth in this Agreement. Licensee is responsible for monitoring its subcontractors' proof of insurance to ensure compliance with the foregoing obligations. Copies of certificates of insurance shall be maintained by Licensee and shall be supplied to Licensor upon request.
 - (iii) Workers' Compensation Coverage. Workers' compensation with limits as required by law and employer's liability insurance with limits of \$1,000,000.00 per accident, per disease policy limit, per disease per employee.
 - (iv) Certificate Monitoring. Licensee must register with the insurance certificate monitoring company designated by the Licensor stated below, and must maintain a current insurance certificate on file during the entire term of this Agreement. Licensee must register and pay the initial annual monitoring fee to the insurance certificate monitoring company prior to performance under this Agreement. The initial annual fee is currently twelve dollars (\$12.00) per year and is subject to change. Each year, Licensee will be notified 30 to 45 days prior to the expiration date of its required insurance coverage (highlighted on its latest submitted insurance certificate on file) that it must submit an updated insurance certificate with the insurance certificate monitoring company.

Insurance certificate submissions and related annual fees required to be made online at the dedicated website established by the insurance certificate monitoring company identified below. Any questions on submissions and payment options should be directed to the insurance certificate monitoring company: Topiary Communications, Inc., 211 W. Wacker Drive, Suite 220, Chicago, Illinois 60601; Telephone 312-494-5709; email: dans@topiarycomm.net; website for online registration, insurance and certificate submissions and annual fee payments: URL: http://www.cpsvendorcert.com.

(v) Other Requirements. All insurance policies required under this Article shall: (i) be issued by companies eligible to do business in the State of Illinois and acceptable to Licensor and with an A-VII or better rating per A.M. Best; (ii) not be subject to cancellation without at least thirty (30) days' prior written notice to Licensor and any other parties designated by Licensor (A) to be included as additional insured(s) under the insurance policies required from Licensee (except Workers' compensation, employers liability or property insurance policies), or (B) to receive such notices; (3) at the sole option and discretion of the Licensor, include other appropriate endorsements or extensions of coverage as would be required of the Licensor by any other party having an interest in the Building. Upon receipt of notice from its insurers, Licensee shall provide the Licensor with written notice of any policy non-renewal or material change in coverage within ten (10) business days of Licensee's receipt of such notice. Licensee shall not commence any work at the Property until Licensor has been provided with insurance certificates evidencing that the contractors and subcontractors performing such work have in effect adequate insurance as required by Licensor's construction program at the time of the work. Required coverage may include, but is not limited to: worker's compensation, general liability, professional liability, automobile liability, environmental liability, excess liability, property, and builders' risk insurance. If Licensee fails to register and maintain policies or certificates as required, or otherwise fails to obtain and maintain insurance coverages in accordance with this Article then Licensor, at Licensor's sole option, may, but shall not be obligated to, procure such insurance on behalf of, and at the expense of, the Licensee, and if Licensor exercises such right and expends any funds to obtain such insurance, Licensee shall reimburse Licensor for such amounts upon demand. Such a failure shall constitute default hereunder, and such default shall not be cured by Licensor's election to procure insurance on Licensee's behalf.

ARTICLE 7 Representations

Licensor and Licensee represent to the other that each has full authority to execute and deliver and to perform their respective obligations pursuant to the terms of this Agreement.

ARTICLE 8 Assignment

Licensee shall not sublease, assign, transfer or convey any of Licensee's interests in this Agreement (collectively, "Transfer") without the prior written consent of Licensor, which consent shall not be unreasonably withheld or delayed. In the event Licensor consents to any such Transfer, such consent shall release Licensee from Licensee's obligations under this Agreement except with respect to those obligations that survive the expiration or termination of this Agreement. Notwithstanding the foregoing, upon delivery of sixty (60) days' advance written notice, together with all documentation that may then be required by Licensor in connection with the proposed Transfer, completed in a satisfactory manner to Licensor, Licensee may Transfer its interests in this Agreement to its parent company, any subsidiary or affiliate of its parent company, or to a successor-in-interest acquiring fifty one percent (51%) or more of its stock or assets ("Related Party"), provided such entity is authorized pursuant to an FCC license to operate Licensee's Equipment. In the event of any Transfer either to a Related Party or a third party, and such Related Party or any third party shall execute documentation evidencing agreement to be bound by the terms of this Agreement. Licensee shall pay all of Licensor's actual fees, costs, and expenses (including, but not limited to, fees of counsel) incurred by Licensor in connection with Licensor's review of Licensee's request for, or notice of, a Transfer.

ARTICLE 9 Default

9.1 By Licensee. The occurrence of any one or more of the following events shall constitute a default of this Agreement by Licensee: (a) if Licensee fails to pay any payment or any other charges required to be paid by Licensee within thirty (30) days after the date due under this License Agreement; or (b) if Licensee fails to promptly and fully perform any other covenant, condition or agreement contained in this Agreement and such failure continues for thirty (30) days after

written notice thereof from Licensor to Licensee; provided, however, that if the nature of any such default is such that the same cannot be cured within thirty (30) days, Licensee shall have such additional period of time as may be necessary to cure such default provided that it commences to cure said default within the thirty (30) day period and proceeds diligently thereafter to complete such cure, and provided further that such default is cured within sixty (60) days from the date of Licensor's notice to Licensee; or (c) if a writ of attachment or execution is levied on this Agreement, on any other agreement between Licensor and Licensee, or on any of Licensee's property that is not vacated or dismissed within forty-five (45) days from the issuance thereof; or (d) if Licensee makes a general assignment for the benefit of creditors, or provides for an arrangement, composition, extension or adjustment with its creditors; or (e) If Licensee files a voluntary petition for relief or if a petition against Licensee in a proceeding under the federal bankruptcy laws or other insolvency laws is filed and not withdrawn or dismissed within forty-five (45) days thereafter, or if under the provisions of any law providing for reorganization or winding up of corporations, any court of competent jurisdiction assumes jurisdiction, custody or control of Licensee or any substantial part of its property and such jurisdiction, custody or control remains in force unrelinquished, unstayed or unterminated for a period of forty-five (45) days; or (f) if, in any proceeding or action in which Licensee is a party, a trustee, or receiver, agent or custodian is appointed to take charge of Licensee's property (or has the authority to do so) for the purpose of enforcing a lien against Licensee's property. In the event of default under this Agreement by Licensee, Licensor shall be entitled to pursue any and all remedies against Licensee as shall then be provided by law. If Licensee fails to cure a default, in addition to any and all other remedies available to Licensor, Licensor may elect to cure such default, at Licensee's sole cost and expense, without notice in the event of an emergency and in any other case only if such default continues after the expiration of the thirty (30) days from the date Licensor gives Licensee notice of the default. In the event of default by Licensee, Licensor, in addition to all other rights and remedies at law or in equity, may terminate this Agreement upon delivery of written notice to Licensee and Licensee shall be required to remove Licensee's Property from the Building and Land within ninety (90) days thereafter. Within thirty (30) days after such termination, Licensee shall pay any and all costs and fees owed to Licensor pursuant to the terms of this Agreement and shall leave the Building and the Land in the condition required pursuant to Section 10.1 below.

- **9.2 By Licensor.** In the event of a default by Licensor, Licensee shall not exercise any rights with respect to such default (a) until Licensee has given, by registered or certified mail, written notice of such default to Licensor and to any other party whose name and address shall previously have been furnished to Licensee, and (b) until a thirty (30)-day period for remedying such default shall have elapsed following the giving of such notice; provided, however, that said thirty (30)-day cure period may be extended in the event that the default cannot, by its nature, be cured within thirty (30) days and Licensor is diligently proceeding to cure said default.
- 9.3 **Prevailing Party.** Each party agrees to pay, on demand, all actual costs, and expenses, including reasonable attorneys' fees, which may be incurred by or imposed on the other, either by being the prevailing party in enforcing this Agreement or in any litigation which a party, without fault on its part, may be a party.

ARTICLE 10 Termination, Surrender and Holdover

- termination or cancellation for any reason (the "Removal Period"), Licensee shall, at its sole expense, remove from the Building all of Licensee's Equipment and any transmission lines, cables, other personal property or improvements [collectively, the "Licensee's Property"], and Licensee shall repair any damage to the Building or the Land resulting from any installation and/or removal of Licensee's Property in accordance with Licensor's standards for removal and restoration of the Building and Land, as determined by Licensor's architects and structural engineers. Prior to the expiration of the Removal Period, Licensee's Property shall not be deemed to be a fixture of the Building. Any other items of Licensee's Property that shall remain on the Land after the expiration of the Removal Period, may, at the option of Licensor, be deemed to have been abandoned, and in such case, such items may be retained by Licensor as its property or be disposed of by Licensor, without accountability, in such manner as Licensor shall determine, at Licensee's expense.
- Termination by Licensor and Licensee. In addition to any other termination rights and remedies available to Licensor pursuant to the terms of this Agreement, if the Building is not used by Licensor as a school or ceases to be the property of The City of Chicago In Trust for the Use of Schools or the Public Building Commission, Licensor may terminate this Agreement at any time upon One Hundred and Eighty (180) days' prior written notice to Licensee. Notwithstanding the foregoing, in the event of casualty or deterioration of any portion of the Building that affects the License, Licensor may elect to terminate this Agreement, rather than rebuild or repair such portion of the Building, in which event Licensor shall provide sixty (60) days prior written notice to Licensee of such termination. Licensee may terminate this Agreement by providing twelve (12) months' prior written notice to Licensor, and paying an additional fee of one (1) year of the annual payment as a termination fee.

10.3 Holdover. If Licensee remains in possession after the expiration of the Term or after any earlier termination of this Agreement or of the Licensee's right to possession: (a) Licensee shall be deemed a Licensee at will; (b) Licensee shall pay one hundred and fifty percent (150%) of the annual license fee last prevailing hereunder and also shall pay all damages sustained by Licensor by reason of such remaining in possession after the expiration or termination of this Agreement; and c) there shall be no renewal or extension of this Agreement by operation of law. The provisions of this Article shall not constitute a waiver by Licensor of any re-entry rights of Licensor provided hereunder or by law.

ARTICLE 11 Miscellaneous

- 11.1 Notices. All notices, requests and other writings required under this Agreement shall be in writing and shall be deemed validly given upon the earlier of (i) actual receipt or (ii) the second business day after the date posted if sent by certified mail, return receipt requested, addressed to the other party with copies as set forth in the Licensor's Address and Licensee's Address (or any other address within the United States that the party to be notified may have designated to the sender by like notice).
- **11.2 Cooperation.** Licensor agrees to cooperate with Licensee, at Licensee's sole cost and expense, in any efforts by Licensee to secure any governmental permits necessary to use the Premises as contemplated in this Agreement.
- 11.3 Agreement Construction. This Agreement shall be construed in accordance with the laws of the State of Illinois. In the event that any provisions of this Agreement are legally unenforceable, the other provisions shall remain in effect. All prior understandings and agreements between the parties are merged into this Agreement, and this Agreement may not be modified orally or in any manner other than by an agreement in writing signed by both parties. Presentation of this Agreement by Licensee to Licensor shall not constitute an offer unless the Agreement has been signed by Licensee, and this Agreement shall not be binding until executed by both Licensor and Licensee.
- 11.4 Successors. Subject to the provisions regarding assignment, this Agreement shall be binding upon, and inure to the benefit of, the successors-in-interest and permitted assigns of the parties.
- 11.5 Estoppel Certificates. During the Term of this Agreement, either party shall, upon thirty (30) days' prior written request by the other, deliver to the requesting party a statement in writing certifying that this Agreement is unmodified and in full force and effect (or if modified, in effect as modified and setting forth the modifications and the dates of the modifications), the dates to which the license payments have been paid, and stating whether or not, to the knowledge of the party delivering the certificate, the requesting party is in default in performance of any agreement contained in this Agreement and, if so, specifying each default and whether there are any counterclaims.
- 11.6 Non-Waiver. The waiver by Licensor or Licensee of any term, covenant or condition contained in this Agreement must be in writing and shall not be deemed to be a waiver of any subsequent breach of the same or any other term, covenant or condition contained in this Agreement. The subsequent acceptance of any payment under this Agreement by Licensor shall not be deemed to be a waiver of any preceding default by Licensee of any term, covenant, or condition of this Agreement, other than the failure of the Licensee to pay the particular license payment so accepted, regardless of Licensor's knowledge of such preceding default at the time of the acceptance of such payment. Licensor's failure to insist upon the performance or the strict performance of any provision of this Agreement, or to exercise any election contained in this Agreement, shall not be construed as a waiver of such provision, or right to exercise such election.
- 11.7 Late Charges. If any installment of annual payment or any sum due from Licensee shall not be received by Licensor or Licensor's designee within thirty (30) days after said amount is due, Licensee shall pay to Licensor a late charge, equal to: (a) the lesser of one and one half percent (1½%) of such overdue amount on a monthly basis, or eighteen percent (18%) of such overdue amount on an annual basis; or (b) the maximum amount permitted by law, plus any reasonable attorneys' fees incurred by Licensor by reason of Licensee's failure to pay the annual license payment and/or other charges when due. The parties hereby agree that such late charges represent a fair and reasonable estimate of the costs that Licensor will incur by reason of the late payment by Licensee. Acceptance of such late charges by Licensor shall in no event constitute a waiver of Licensee's default with respect to such overdue amount, nor prevent Licensor from exercising any of the other rights and remedies granted under this Agreement or by law.

- 11.8 Recording. Licensee shall not record or file this Agreement or a memorandum of this Agreement, or any part thereof, in the public records of any county or state.
- Licensee shall not conduct or authorize the generation, transportation, storage, Environmental. treatment, disposal, use, consumption, or possession on, in or under the Land or the Building, of any Hazardous Substance, as hereafter defined, that is in violation of applicable environmental laws or regulations and the Licensee's failure to comply with the provisions of this Section 11.9 shall constitute a default under this Agreement. "Hazardous Substance" means any matter giving rise to liability under any and all laws, acts, regulations or ordinances (the "Environmental Laws"), including, but not limited to, the Resources Conservation Recovery Act ("RCRA"), 42 U.S.C. Section 6901 et seq., the Comprehensive Environmental Response, Compensation and Liability Act ("CERCLA"), 52 U.S.C. Sections 9601 et seg., the Illinois Environmental Protection Act (IEPA), or under any common law theory of liability. If, any of Licensee's activities at the Land, whether or not such activities are in violation of this Section 11.9, result in the presence, release, threat of release, or placement on, in or under the Land or the Building, of any Hazardous Substance and such activities: (i) give rise to liability (including, but not limited to, a response action, remedial action, or removal action) under any Environmental Law or any common law theory of liability, (ii) cause an adverse public health effect, or (iii) pollute, or threaten to pollute, the environment, Licensee shall promptly take, at Licensee's sole cost and expense, any and all necessary remedial and removal actions and mitigate exposure to liability arising from the Hazardous Substance, whether or not required by law. Licensee shall not have any liability to Licensor for any Hazardous Materials that Licensee or Licensee's Representatives have not disturbed or brought onto the Property. Without limiting any other indemnifications or remedies granted to Licensor under this Agreement, Licensee, its officers, directors and assigns hereby protect, indemnify, defend, and forever hold the Licensor and its officers, directors, employees, representatives, agents and assigns harmless from and against, any and all claims, judgments, damages, penalties, fines, costs, expenses, liabilities or losses, contingent or otherwise, that any or all of the indemnified parties suffer or incur as a result of, or due to, any contamination of the Building, the Land or any other property not a part of the Land, but which contamination arises or occurs as a result of the presence, release, threat of release, or placement of Hazardous Substances in, on or under the Building, or the Land, the presence of which is caused or permitted by Licensee. The provisions of this Section 11.9 shall survive any termination of this Agreement and shall be co-extensive with the other indemnification and hold harmless rights of Licensor under this Agreement. Notwithstanding the foregoing, Licensee may use sealed batteries for emergency back-up, a fire suppression system and small quantities of cleaning products ordinarily used by commercial businesses by Licensee, Licensee's agents, employees, contractors, or invitees without Licensor's prior written consent.
- 11.10 Broadcast Interference. As used in this Agreement, "interference" with a broadcasting activity means: (a) interference within the meaning of the provisions of the recommended practices of the Electronics Industries Association (EIA) and the rules and regulations of the Federal Communications Commissions (FCC) then in effect, or (b) a material impairment of the quality of either sound or picture signals on a broadcasting activity as may be defined by the FCC at any hour during the period of operation of activity, as compared with that which would be obtained if no other broadcaster were broadcasting from the Building or had any equipment at the Building. Licensee shall take reasonable actions to prevent and properly remove any interference with broadcast activities of Licensor or other licensees of Licensor caused by Licensee's actions at the Building.
- Non-Interference by Licensee. Licensee acknowledges that the primary function of the Building is to operate a school and that Licensee's License, is and shall at all times remain throughout the Term, ancillary to school operations. Licensee hereby agrees that Licensee shall conduct its operations in the Building in a manner that will not interfere with, interrupt, disturb or disrupt in any manner, the operation of the school.
- Interference by Others. Licensee hereby acknowledges that Licensee's use of the parapet walls shall not be exclusive and that Licensor shall use the parapet for its own purposes, which purposes shall at all times remain paramount to Licensee's, as well as granting rights to others for the use of same. Licensor shall use reasonable good faith efforts to cause other communication carriers not to interfere with Licensee's Equipment, which efforts shall be limited to, after receiving written notice of same from Licensee, delivering written notice to such communication carrier of any interference. Licensor shall not knowingly license or lease the use of space to others that will interfere with Licensee's Equipment, provided, however, that Licensor shall be under no obligation to perform any tests or investigations in order to determine the likelihood of interference prior to entering into any Agreement with any others.
- 11.13 Relocation. Licensor may, at any time during the Term, change the location of the Licensee's Equipment on Exhibit "A" to another area (the "New Location"), provided that the New Location is oriented in the same direction and at the same height as the original location. Licensor shall use good faith reasonable efforts to provide Licensee with sixty (60) days' prior written notice of Licensor's exercise of its relocation right under this Section 11.13. Licensee shall cooperate with Licensor, in all reasonable respects so as to facilitate Licensee's relocation to the New Location. In addition to the

foregoing, Licensor shall have the option of requiring Licensee, at Licensee's sole cost and expense, to temporarily relocate Licensee's Equipment, if necessary, upon ninety (90) days' advance written notice, in the event that repairs or maintenance of the Building are scheduled to be performed. Licensor shall cooperate with Licensee to find a temporary alternative space to place temporary transmission and reception facilities on the Property, it being understood and agreed that the use of such alternative space shall be governed by all the terms and conditions of this Agreement, including, but not limited to, the obligation to pay the license payment.


- 11.14 Entry. Licensee hereby acknowledges that Licensee and any sublicensees or assignees ("Licensee's Parties") shall comply with the terms of 105 ILCS 5/34-18.5) and that Licensee's Parties shall screen all persons permitted by Licensee's Parties to enter the Building to ensure compliance with 105 ILCS 5/34-18.5c) and shall, at the request of Licensor, immediately remove from the Building and prohibit access by any such person not acceptable to Licensor.
 - 11.15 Time. Time is of the essence of this Agreement.
- 11.16 Inspector General. Each party to this Agreement hereby acknowledges that, in accordance with 105 ILCS 5/34-13.1, the Inspector General of the Board of Education has the authority to conduct certain investigations and that the Inspector General shall have access to all information and personnel necessary to conduct those investigations.
- 11.17 Conflicts. This Agreement is not legally binding on the Licensor if entered into in violation of the provisions of 105 ILCS 5/34-21.3 which restricts the employment of, or the letting of contracts to, former Board Members during the one-year period following expiration or other termination of their terms of office.
- **11.18 Indebtedness Policy.** The Board of Education Indebtedness Policy (96-0626-PO3) adopted June 26, 1996, as amended from time to time, is hereby incorporated into and made part of the Agreement as if fully set forth herein.
- 11.19 Ethics. No officer, agent, or employee of the Licensor is, or shall be, employed by the Licensor or has, or shall have, a financial interest, directly or indirectly, in this Agreement or the compensation to be paid hereunder, except as may be permitted in writing by the Licensor's Code of Ethics Policy, adopted August 24, 2023 (23-0824-PO2), as amended from time to time, which policy is hereby incorporated by reference into and made a part of this Agreement as if fully set forth herein.

** THE REMAINDER OF THIS PAGE INTENTIONALLY LEFT BLANK - SIGNATURE PAGE TO FOLLOW **

IN WITNESS WHEREOF, Licensor and Licensee have executed this Agreement as of the latter of the dates written below.

LICENSOR

BOARD OF EDUCATION OF THE CITY OF CHICAGO

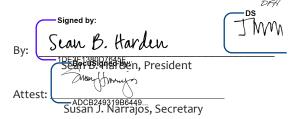

Date: July 30, 2025 | 4:44:34 PM CDT



Title: Interim Superintendent/Chief Executive Officer



Board Report No.: 15-0422-OP1-188

LICENSEE

T-Mobile Central LLC,

a Delaware limited liability company



7/18/2025

Its: VP, Critical Infrastructure Procurement

Date:

EXHIBIT "A"

SPACE PLAN AND LOCATION OF INSTALLATIONS

SITE PROGRAM TYPE: SITE TYPE: SITE NAME: ₫

> CPS JAMIESON ELEMENTARY CH61428B

ANCHOR ROOFTOP/CHIMNEY

COUNTY JURISDICTION:

CHICAGO, IL 60659

SITE ADDRESS:

5650 NORTH MOZART STREET

CITY OF CHICAGO COOK COUNTY

PROJECT SCOPE

AERIAL MAP

SHEET NO.

DESCRIPTION

SHEET INDEX

REVISION

I CERTIFY THAT THESE DRAWINGS
WERE PREPARED UNDER MY DIRECT
SUPERVISION AND TO THE BEST OF
MY PROFESSIONAL KNOWLEDGE THEY
CONFORM TO THE CHICAGO BUILDING
CODE

T1.0

FACILITY IS UNMANNED AND NOT FOR HUMAN HABITATION. ADA ACCESS REQUIREMENTS ARE NOT REQUIRED. THE PURPOSE OF THIS PROJECT IS TO ENHANCE BROADBAND CONNECTIVITY AND CAPACITY TO THE EXISTING ELIGIBLE WIRELESS FACILITY.

SITE NAME: SITE ID: 911 ADDRESS:

5650 NORTH MOZART STREET CHICAGO, IL 60659 CPS JAMIESON ELEMENTARY CH61428B

ATITUDE:

41.98430400 -87.70102100°

PROJECT INFORMATION

- REMOVAL OF (6) EXISTING ANTENNAS REMOVAL OF (3) EXISTING AHFIB RRU
- INSTALLATION OF (3) NEW AHFIG RRU

CONSTRUCTION TYPE: ROOFTOP/CHIMNEY

OCCUPANCY: GROUND ELEV .: LONGITUDE: JURISDICTION:

600' AMSL CITY OF CHICAGO UNINHABITED

EQUIPMENT PLATFORM SCOPE OF WORK:

REMOVAL OF (2) EXISTING AMOB MODULES REMOVAL OF (24) EXISTING COAX CABLES RELOCATION OF (1) EXISTING FSEB

> A4.1 A3.1 A3.0 A2.1 A2.0

08/18/22 EXP 11/30/22:11111

SENSED ARCH lliam D. McGel

PAR OF ILLINOIS

PLUMBING DIAGRAM ANTENNA PLAN BUILDING ELEVATION

DETAILS

EQUIPMENT PLANS ROOFTOP PLAN

TI STANCTURAL STANCTURA STANCTURA

JEFFERY S. GUTOWSKY

081-005847

GENERAL BUILDING REQUIREMENTS

GENERAL NOTES TITLE SHEET

GROUNDING DIAGRAM & NOTES

GROUNDING DETAILS ELECTRICAL DETAILS UTILITY PLAN EQUIPMENT DETAILS EQUIPMENT DETAILS EQUIPMENT DETAILS ANTENNA SCHEDULE AND

- INSTALLATION OF (1) NEW CSR-7705 SAR A RELOCATION OF (1) TOWER JUNCTION BOX INSTALLATION OF (1) NEW DELTA LARGE BATTERY CABINET
- INSTALLATION OF (1) NEW TOWER JUNCTION BOX INSTALLATION OF (1) NEW HCS2.0 HYBRID TRUNK W/ PENDANT

PROPERTY OWNER:
CHICAGO PUBLIC SCHOOL
HILL LAW OFFICES
DEBORAH HILL
PHONE: 312–346–3800
EMAIL: deborahhill@msn.com

CONTACTS

- REPURPOSED OF (1) EXISTING AIRSCALE SM INDOOR AMIA WITH: 5G AIRSCALE
- REPURPOSED OF (1) EXISTING AIRSCALE SM INDOOR AMIA WITH: FDD/TDD AIRSCALE

10.

(1) NEW ASIL (2) NEW ABIO

T-MOBILE 1400 OPUS PLACE DOWNERS GROVE, ILLINOIS 60515 PHONE: 773-444-5400

APPLICANT:

- (1) EXISTING ASIA (3) EXISTING ABIA
- (1) NEW ASIB (3) NEW ABIC

BE ASBESTOS CONTAINNO BUILDING AMTERIALS (ACBM),
ANYONE WHO DRILLS, CUTS OR OTHERWISE DISTURBS ANY
SURFACE KNOWN OR ASSUMED TO BE ASBESTOS MUST BE
AN ASBESTOS LICENSED CONTRACTOR, THEREFORE ANY
DISTURBANCE TO ANY SURFACE (LEA) OR ASBESTOS)
MUST BE DONE BT LICENSED CONTRACTORS AND CPS
MUST BE DONE BT LICENSED CONTRACTORS AND CPS
MUST HAVE ENVERONMENTAL REPROMINENTAL HEALTH AND
SCHLETER, CPS DIRECTOR OF ENVERONMENTAL HEALTH AND
SCHLETER, CPS DIRECTOR OF ENVERONMENTAL HEALTH AND
SAFETY, FOR ANY WORK THAT MAY INNOVE THE DRAWNES AND SPECIFICATIONS HAVE NOT BEEN THE THE DRAWNES AND SPECIFICATIONS HAVE REGULATED FOR SHOOLS STATE AND FEDERAL REGULATIONS REQUIRE THAT ALL MATERIALS IN SCHOOLS MUST BE ASSUMED TO

ARCHITECT/ENGINEER:
MOUNTAIN LTD. ENGINEERING
910 GRUENE RD BUILDING 4A
NEW BRAUNFELS. TX 78130
CONTACT: TONY HUEBEL
EMAIL: thuebel@mountdinitd.com



APPLICABLE CODES & STANDARDS

- ANSI/EN/TIA-222H AND ASCE 7-16
 CHICAGO ELECTRICAL CODE, 2018 EDITION AS ADOPTED BY LOCAL JURISDICTION.



- CHICAGO BUILDING CODE, 2019 EDITION AS ADOPTED BY LOCAL JURISDICTION.
- CHICAGO MECHANICAL CODE, 2018 EDITION AS ADOPTED BY LOCAL JURISDICTION.
- CHICAGO PLUMBING CODE, 2018 EDITION AS ADOPTED BY LOCAL JURISDICTION.
 CHICAGO FIRE CODE, 2018 EDITION AS ADOPTED BY LOCAL JURISDICTION.
- -CHICAGO ENERGY CONSERVATION CODE, 2019 EDITION AS ADOPTED BY LOCAL JURISDICTION



NOTE: DRAWING SCALES ARE FOR 11"X17" & 22"X34" SHEETS UNLESS OTHERWISE NOTED. ROVED BY: MOUNTAIN, LTB. D We ENGINEEDAUS 8/18/2022 BY: | JE expires: 11/30/2022 JE expires: 01-025393

DRAWN: PER NEW RFDS

TITLE SHEET

TMO Signatory Level:L06,SL06 NLG-116706

CPS JAMIESON

ELEMENTARY

CH61428B

1400 OPUS PLACE DOWNERS GROVE, IL

60515

PREPARED FOR

· T··Mobile·

Get More From Life

GEREFAL REQUIREMENTS:
ALL WORK, MATERIAL, AND EQUIPMENT SHALL COMPLY WITH T-MOBILE WIRELESS STANDARD CONSTRUCTION SPECIFICATIONS, ALL REQUIREMENTS OF THE LATEST EDITIONS AND INTERM ADRIANCHS OF THE MATCHAUL ELECTRICAL, CODE (NILC.), MATIONAL ELECTRICAL CODE (NILC.), MATIONAL ELECTRICAL CODE (NILC.), MATIONAL ELECTRICAL LAWS AND ORDINANCES. FIX CODE, CASHA, AND ALL PRICAGE THE FEBRIAL, KONE, MISC. LAWS AND ORDINANCES. RECETRICAL EQUIPMENT PROVIDED UNDER THIS CONTRACT SHALL BE NEW (EXCEPT WHERE OTHERWISE NOTE) AND SHALL COMPLY WITH THE REQUIREMENTS OF THE UNDERWRITERS' LABORATORIES (U.L.) AND BEAR THE U.L. LABEL.

Æ

œ

- THE OWNER OR HIS ARCHITECT/ENGNEER RESERVES THE RIGHT TO REJECT ANY EQUIPMENT OR MUTERALS WHICH, IN HIS DEPONDING ARE NOT IN COMPANIES WHITH THE CONTRACT DOCUMENTS, EITHER BEFORE OR AFTER INSTALLATION AND THE CONTRACT DOCUMENTS OF THE CONTRACT DOCUMENTS BY THE CONTRACT OF THE REPUBLICATION OF THE CONTRACT OF THE CONT
- THE CONTRACTOR SHALL NOT ALLOW OR CAUSE ANY OF THE WORK TO BE COMERD UP OR ENGLESSED UP IN THAS BEEN INSECRITED BY THE GOMERNING AUTHORITIES, ANY WORK THAT IS ENGLOSED OR COMERD UP BEFORE SUCH INSECTION AND TEST SHALL BE UNCOMERD AT THE CONTRACTOR'S EMPENSE; AFTER IT HAS BEEN INSECTION, THE CONTRACTOR SHALL RESTORE THE WORK TO ITS ORGINAL CONDITION AT HIS OWN EXPENSE. THE CONTRACTOR SHALL SUPPORT, BRACE AND SECURE EXISTING STRUCTURES AS REQUIRED. CONTRACTOR IS SOLELY RESPONSIBLE FOR THE PROTECTION OF ANY EXISTING STRUCTURES DURING CONSTRUCTION, FIELD VERIFY ALL EXISTING DIMENSIONS WHICH AFFECT THE NEW CONSTRUCTION.
- CONTRACTOR SHALL FELD VERRY ALL EXISTING UTILIZES BOTH HORIZONTALLY AND TO START OF CONSTRUCTION. ANY DISCREPANCIES OR DUBITS AS TO THE METERALTHION OF PLANS SHOULD BE IMMEDIATELY REPORTED TO THE PROJECT WANAGER FOR RESOLUTION AND NO STRUCTION. AND NO STRUCTION AND NO STRUCTION AND CONTRIPHER WORK SHALL BE PERFORMED UNTIL DISCREPANCY IS CHECKED AND CORRECTED BY THE ARCHITECT FEMILEE TO SECURE SUCH INSTRUCTION MEANS CONTRACTOR WILL HAVE WORKED AT HIS OWN RISK AND EXPENSE. ALL EXISTING UTILITIES, FACILITIES, CONDITIONS, AND THEIR DIMENSIONS SHOWN ON PLANS HAVE BEEN PLOTTED FROM ANALABLE RECORDS. THE ARCHITECT/FRONNEER AND OWNER ASSUME NO RESPONSIBILITY WHATEVER AS TO THE SUFFICIENCY OR ACCURACY OF THE MOFRMATION SHOWN ON THE PLANS OR THE MANNER OF THEIR REMOVAL OR ADJUSTMENT, CONTRACTOR SHALL BE RESPONSIBLE FOR DETERMINING EXPLICATION OF ALL SAD UTILITIES AND FACILITIES PRIOR TO STAFT OF CONSTRUCTION, CONTRACTOR SHALL ASSO OBTAIN FROM EACH UTILITY COMPANY DEFAULED INFORMATION RELATIVE TO WORKING SCHEDULES AND METHODS OF REMOVING OR ADJUSTING AFFECTED UTILITIES.
- DURING CONSTRUCTION, THE CONTRACTOR SHALL AT ALL TIMES MANTAN THE UTILITIES OF THE BUILDING/SIE WITHOUT INTERRIPTON AND THE FORWARD IN MITTERS IN THE CONTRACTOR SHALL SCLUBE PERMISSION IN WITING FROM THE BUILDING/PROPERTY OWNER FOR SUCH INTERRUPTION, AT LESST 72 HOUSE IN ADMINISTRATION SHALL BE MADE WITH A MINIMUM ANDURT OF INCONDENSING TO THE BUILDING/PROPERTY OWNER, AND ANY NITERRUPTION SHALL BE MADE WITH A MINIMUM ANDURT OF INCONDENSING TO THE BUILDING/PROPERTY OWNER.
- CONTRACTOR SHALL MINIMIZE DISTURBANCE TO EXISTING SITE DURING CONSTRUCTION, EROSIGN CONTROL MESQUESE IN REQUIRED DURING CONSTRUCTION, SHALL BE IN CONFORMANCE WITH THE CURRENT STATE STANDARDS FOR EROSION AND SEDIMENT CONTROL
- CONTRACTOR SHALL SUBMIT AT THE END OF THE PROJECT A COMPLETE SET OF DRAWINGS TO THE OWNER AND/ OR PROJECT MANAGER. AS - BUILT

Ģ

- GENERAL NOTES: THESE NOTES SHALL
- E WORK SHALL INCLUDE FURNISHING EQUIPMENT, APPURTENANCES, AND LABOR NECESSARY COMPLETE THE INSTALLATIONS AS INDICATED IN THE CONTRACT DOCUMENTS. BE CONSIDERED PART OF THE WRITTEN SPECIFICATIONS.
- PROOR TO THE SUBMISSION OF BIDS, THE CONTRACTOR(S) STALL, VISIT THE LOB STIT(S) AND BE RESPONSIBLE FOR ALL CONTRACT DOCUMENTS, FIELD CONDITIONS AND DIMENSIONS. AND CONFIRMING THAT THE WORK MAY BE ACCOMPLISHED FER THE CONTRACT DOCUMENTS, AND DISCREPANCIES ARE TO BE BROUGHT TO THE ATTENTION OF THE OWNER, CONSTRUCTION MANAGER (T-MOBILE) AND THE ENGINEER OF RECORD PRIOR TO PROCEEDING.
- THE CONTRACTOR SHALL RECEIVE WRITTEN AUTHORIZATION TO PROCEED ON ANY WORK CLEARLY DEFINED OR IDENTRIED IN THE CONSTRUCTION DOCUMENTS BEFORE STARTING WORK. ANOI PANOI

œ

- ₹₽₽ L WORK PERFORMED A L APPLICABLE CODES, D UTILITY COMPANY SF ED AND MATERIALS ES, REGULATIONS, Y SPECIFICATIONS. AND S TALLED SHALL ORDINANCES, BE IN STRICT ACCORDANCE WITH INCLUDE APPLICABLE MUNICIPAL
- THE CONTRACTOR SHALL INSTALL ALL EQUIPAENT AND MATERALS IN ACCORDANCE WITH MANUFACTURER RECOMMENDATIONS. IF THE RECOMMENDATIONS ARE IN COMPLICT WITH THE CONTRACT DOCUMENTS AND/OR APPLICABLE CODES OR RECULATIONS, REVIEW THE CONFLICT FOR DIRECTIONS WHITH THE OWNER/ CONSTRUCTION MANAGER AND THE ENGINEER OF RECORD PRIOR TO PROCEEDING.

- THE CONTRACTOR SHALL BE RESPONSIBLE FOR ALL CONMITTIONS, TECHNOLES, SEQUENCES, AND PROCEDURES, AND ADDRESS, A E FOR ALL CONSTRUCTION MEANS, PROCEDURES AND FOR COORDINATION CONTACT AND CONTACT AND DAMAGER AND/ OR THE AUTHORIZED OR PROPERTY OWNER.
- THE CONTRACTOR SHALL MAKE NECESSARY PROVISIONS TO PROTECT EXISTING MIPROVEMENTS, PAWNOS, CURBS, MEGTATION, GALVAWIZED SURFACES OR OTHER EXISTING ELEMENTS AND UPON COMPLETION OF THE WORK, CONTRACTOR IS RESPONSIBLE FOR THE REPAIR OR REPLACEMENT OF ARY DAMAGES THAT OCCURED DURING CONSTRUCTION TO THE SATISFACTION OF THE CLIENT AND AT NO ADDITIONAL COST TO THE CLIENT.
- KEEP THE GENERAL AREA CLEAN, HAZARD FREE, AND DISPOSE OF RUBBISH, AND REMOVED EQUIPMENT NOT SPECIFIED AS REMAINING PROPERTY. LEAVE PREMISES IN A CLEAN CONDITION DAILY. 일본 DIRT, DEBRIS,
- PLANS ARE INTENDED TO BE DIAGRAMMATIC ONLY AND SHOULD NOT UNLESS OTHERWISE NOTED. RELY ONLY ON ANNOTATED DIMENSIONS INFORMATION IF ADDITIONAL DIMENSIONS ARE REQUIRED. ₽₩ SCALED REQUEST

10. 9

- C. SITE WORK.

 (C. SITE WORK)

 ALL EXISTING ACTIVE SEWER, WATER, GAS, ELECTRIC, AND OTHER UTILITIES (WHERE ENCOUNTERD IN THE WORK) SHALL BE PROTECTED AT ALL TIMES, AND WHERE ENCOUNTED FOR THE PROJECT MANAGER, EXPRESSE CAUTION SHOULD BE USED BY THE FROMETO AND THE WORK, SHALL BE RELOCATED AS INDICATED AND METER EXCLUSIONS SHOULD BE USED BY THE CONTRACTOR SHALL PROVIDE SAFETY TRAINING FOR THE WORKING CREW. THIS WILL NECLUSE BUT THOU LIMITED TO:

 A CONTRACTOR SHALL PROVIDE SAFETY TRAINING FOR THE WORKING CREW. THIS WILL ADMINISTRATION OF THE WORKING CREW. THIS WILL SAFETY TRAINING FOR THE WORKING CREW. THIS WILL ADMINISTRATION OF THE WORKING AND EXCANATION
- D GENERAL ELECTROM, NOTES:

 THE COMPROTOR SHALL PROVIDE ALL ELECTRICAL WIRING AND EQUIPMENT UNLESS INDICATED, MAIN COMPONENTS ARE AS FOLLOWS:
- OME SET OF COMPLIED ELECTRICA. "AS INSTALLED" OR "SC-BUILT" DORMINGS AT THE COMPLIENCY OF THE SECOND CREATING SHAPE OF PROVIDED TO THE PROJECT COMPONINGE, ALL BROCHAIRS, OPERATING MANUALS, CHAL SHOP DEMINGS, ETC. SHALL BE TURNED OVER TO THE PROJECT COMPONINGE AT JOB COMPLETION. EES,

AND

- PATCH, REPAIR, AND PAINT ANY AREA THAT HAS BEEN DAMAGED IN THE COURSE OF THE ELECTRICAL WORK.
- CONTRACTOR SHALL OBTAIN ALL NECESSARY RIGHT OF WAY, BUILDING AND/INSPECTIONS AND APPROVALS, AND PAY ALL REQUIRED FEES PURSUANT TO OR ELECTRIC PERMITS THE WORK.

9

- ALL WORK SHALL BE IN STRICT ACCORDANCE WITH THE LATEST VERSION OF THE NATIONAL ELECTRIC CODE (N.E.C.) AND ALL APPLICABLE NATIONAL, STATE, AND LO CODES. ALL COMPONENTS SHALL BE "U," APPROVED. LOCAL
- CONTRACTOR SHALL BEFORE SUBMITTING THEIR BID, VISIT THE PROJECT SITE BECOME FAMILIAR WITH THE CONDITIONS, NO ALLOWANCE WILL BE MADE FOR EXISTING CONDITIONS OR FAILURE OF THE CONTRACTOR TO OBSERVE THEM. AND
- CONTRACTOR SH WORK PRIOR TO CONSTRUCTION. THE PROJECT C DISCREPANCIES. ELECTRICAL WORK REPRESENTED ON THE PROJECT DRAWNOS IS SHOWN DAGRAMANTOALTY. EXACT LOCATIONS AND ELECATIONS OF ELECTRICAL EQUIPMENT SHALL BE DETERMINED IN THE FIELD AND VERNIFED WITH THE OWNER'S REPRESENTATIVE. SHALL PROVIDE ALL VERRIGATION OBSERVATION TESTS AND EXAMINE ALL TO ORDERNA THE ELECTRICAL EQUIPMENT AND THE ACTUAL NO. CONTRACTOR SHALL ISSUE A WRITTEN NOTICE OF ALL FINDINGS TO COORDINATOR LISTING ALL MALFUNCTIONS, FAULTY EQUIPMENT AND
- THE EQUIPMENT AND MATERIAL SHALL BE FURNISHED AND INSTALLED TO OPERATE SAFELY AND CONTINUOUSLY OUTDOORS WITH NO PROTECTION FROM THE WEATHER.
- PROVIDE MOLDED CASE, BOLT-ON, THERMAL MAGNETIC TRIP, SINGLE, TWO OR THREE POLE CIRCUIT BREAKERS WILLIPIE POLE CIRCUIT BREAKERS SHALL BE SINGLE HANDLE COMMON THEN SHORT IGNOUTH DIRECKIPING RATING SHALL BE AS REQUIRED FOR MANLAGILE FAULT CURRENTS. ALL CIRCUIT BREAKERS, FUSES AND ELECTRICAL EQUIPMENT SHALL HAVE A SHORT CIRCUIT INTERRIPTING RATING EQUAL TO OR GREATER THAN THAT SHOWN ON PROJECT DRAWINGS.
- CONTRACTOR SHALL PROVIDE ALL NECESSARY SUPPORTS FOR EQUIPMENT INSTALLED AS PART OF THIS PROJECT. SUPPORTS SHALL CONSIST OF GALVANIZED STEEL FRAMES, PARES, BRACKETS, RACKS AND OTHER SHAPES OF ADEQUATE SIZE AND FASTENED WITH BOLTS, SCREWS OR BY WELDING TO PROVIDE RIGID SUPPORT.
- ALL ELECTRICAL EQUIPMENT SHALL BE LABELED WITH PERMANENTLY ENGRAVED LAMINATED PHENOLIC NAMEPLATES WITH WHITE ON BLUE BACKGROUND (MINIMUM LETTER HEIGHT SHALL BE 1/2 INCH). NAMEPLATES SHALL BE FASTENED WITH STAINLESS STEEL SCREWS.

=

<u>1</u>0

유

- C GROUNDING: ALL BASE TRANSCEVER SITE EQUIPMENT SHALL BE GROUNDED IN ACCORDANCE WITH THE LATEST EDITION OF THE NATIONAL ELECTRICAL CODE (NEC), THE LATEST EDITION OF LIGHTNING PROTECTION CODE NFPA 780 AND MANUFACTURERS SPECIFICATIONS.
- ALL UNDERGRACIUND (BELOW GRADE) GROUNDING CONNECTIONS SHALL BE MADE BY THE CADWRLD PROCESS (MECHANICAL UIG ATTACHMENTS BELOW GRADE ARE NOT ACCEPTABLE). CONNECTIONS SHALL INCLUDE ALL CABLE TO CABLE SPLICES, FAS. ETC.), ALL CABLE CONNECTIONS TO GRADUAD RODS, GROUND ROD SPLICES, AND UGHTRIMA PROFECTION SYSTEM AS NIDICATED. ALL MATERIALS USED (MOLDS, WELDING METAL, TOOLS, ETC.), SHALL BE BY CADWRLD AND INSTALLED PER MAUDIFACTURETS RECOMMENDATION AND PROCEDURES.
- ALL GROUNDING AND BONDING CONDUCTORS THAT ARE CONNECTED ABOVE GRADE OR INTERRIOR TO A BUILDING STALL BE CONNECTED USING TWO HOLDED CRIMP TYPE (COMPRESSION) CONNECTIONS FOR #2 & #6 AWG INSULATED COPPER CONDUCTORS
- ALL GROUNDING CONNECTIONS, INTERIOR AND EXTERIOR, MADE THROUGHOUT THIS DOCUMENT SHALL BE MADE USING AN MATHOUGHOUNG THE MATHOUNDING SHALL BE THOMAS AND BETTS KOPR-SHELD (TM OF JET LUBE INC.), OR BURNOY PETERROX —E., NO SUBSTITUTIONS: COAT ALL WIRES BEFORE LOGNIC, COAT ALL SHERACES BEFORE CONNECTION.
- ALL CONNECTIONS SHALL BE MADE TO BARE METAL ALL PAINTED SURFACES SHALL BE FIELD INSPECTED AND MODIFIED TO ENSURE PROPER CONTACT, PROPER TO CADWIELD CALVANIZING SHALL BE REMOVED BY GRINDING SURFACE TO BARE METAL. "SLIG" FROM COMPELD AUST BE REMOVED AND WELD SHALL BE SPRAYED WITH COLD GALVANIZE AFTER COMPLETION.
- 照照 EITHER: COPPER
- SOLID COPPER WIRE STRANDED COPPER
- **VIRE**
- ALL HARDWARE, BOLTS, NUTS, WASHERS AND LOCK WASHERS SHALL BE (18—8 STANLESS STEEL DERY CONNECTION SHALL BE BOUT—FAT ASHER—BUSS—LUDFAT WASHER—LUC CAN LOCK WASHER—WIT IN THAT EXACT ORDER, WITH WASHER—BUSS—LUGDOK WASHER—HUS FAT WASHER—LUC FAT WASHER—HUS FAT WASHER—BUSS—LUGDOK WASHER—HUS FAT BACKING OF LUCS, BUSS—LUG—LUG, IS NOT ACCEPTABLE.
- COMPRESSION GROUND TYPE YAXX-2TC38 OR APPROVED EQUAL.

5

- E GROUND SISTEM ITSINIC.

 1. A RESISTANCE-TO-GROUND OF 5 OHMS OR LESS IS THE OBJECTIVE OF THE IN A RESISTANCE-TO-GROUND SISTEM. HE CONTRACTOR SHALL PERFORM TESTIN A TO SETEMAL PERFORM TESTIN A TO SETEMBLE OF THE OWNERS STANDARDS SITE RESISTANCE TO EARTH TESTING TO SEPECIFED IN THE OWNERS STANDARDS SITE RESISTANCE TO EARTH TESTING TO SECRETARIA RESISTANCE TO THE CONFECTED STEED STANDARD GROUND SISTEM. TEST SHALL BE PERFORM PROR TO BACKFULING TRANDESS. THE OWNERS OF AN EXPERIENCED ITSING METHOD. IF RESISTANCE SHALL BE PERFORM FROM THE SEPORES OF AN EXPERIENCED ITSING METHOD. IF RESISTANCE OF THE ENTIRE SISTEM PROCEEDS TO OWNER, OWNERS THE OWNERS OWNERS OWNERS OWNERS SHALL BE MEASURED FOR EACH PIECE OF EQUIPMENT TO A RESISTANCE STANLE BE PERFORMED THE OWNERS THE OWNERS OWNERS THAT IS SEPORT SHALL BE PERFARED UPON COMPLETION OF PROVINCE STATES INDEEDS AND THE ARSISTANCE IN THE RESISTANCE IN CONTRACT OF A THE SET OF THE OWNERS OWNERS THAT IN ADVIAGRACE OF SHALL CONTRACT OF AND THE AUGUSTOME SHALL BE PERFORMED TO SHALL CONTRACT OF AND THE CONTRACTOR AND THE AUGUSTOME SHALL CONTRACTOR AND THE CONTRACTOR AND THE OWNERS TO SHALL CONTRACTOR AND THE OWNERS OWNERS TO SHALL CONTRACTOR AND THE CONTRACTOR SHALL CONTRACTOR AND THE CONTRACTOR AND THE OWNERS OWNERS TO SHALL CONTRACTOR AND THE CONTRACTOR AND THE OWNERS OWNERS TO SHALL CONTRACTOR AND THE OWNERS OWNERS TO SHALL CONTRACTOR AND THE OWNERS OWNE

REPARED

T. · Mobile.

Get More From Life

CPS JAMIESON

ELEMENTARY

- FERROUS METAL CLIPS WHICH COMPLETELY SURROUND THE GROUNDING CONDUCTOR SHALL NOT BE USED, CLIPS OF THE FOLLOWING MATERIALS AND TYPES MAY BE USED TO SUPPORT GROUNDING CONDUCTORS.

 FLASTIC CLIPS
 FLASTIC CLIPS
 STANLESS STEEL CLIPS WHICH DO NOT COMPLETELY SURROUND THE GROUNDING CONDUCTOR
 FERROUS METAL CLIPS WHICH DO NOT COMPLETELY SURROUND THE GROUNDING CONDUCTOR
- ALL BELOW GRADE GROUNDING CONDUCTORS SHALL WIRE. ABOYE—GRADE GROUNDING CONDUCTORS MAY BARE TINNED SOULD COPPER WIRE THWN-INSULATED, CONTINUOUS GREEN COLOR, STATEMENT OF THE CONTINUOUS GREEN COLOR, STATEMENT OF THE GROUNDING DRAWINGS AS SPECIFIED ON THE GROUNDING DRAWINGS
- 12
- THE MINIMUM BEND RADIUS IS 8 INCHES FOR #6 AWG AND SMALLER; FOR WIRE LARGER THAN #6 AWG. INCHES
- . В BURNDY

STAMP:

CH61428B

SITE ID:

I CERTIFY THAT THESE DRAWINGS
WERE PEPARED UNDER MY DIRECT
SUPERVISION AND TO THE BEST OF
MY PROFESSIONAL KNOWLEDGE THEY
CONFORM TO THE CHICAGO BUILDING
CODE





				М			_	
1	-	0	0	œ	Þ	S O		ç
	REVISED PER NEW RFDS	ISSUED FOR CONSTRUCTION	REVISED PER NEW RFDS	REVISED PER COMMENTS	ISSUED FOR REVIEW	NO DESCRIPTION	REVISION	DAIE DRAWN: 11/24/21
	Æ	Æ	Æ	Æ	'n	무		-
	12/30/21	12/20/21	12/15/21	12/09/21	11/24/21	DATE		


GENERAL NOTES


1400 OPUS DOWNERS GI

JS PLACE GROVE, IL

60515

3.12	ļ	3 11	3 10	_	_	3.07 HA	3.06	3 05	202		0.00	3.02	3.01	PART 3 - EXIT			2.13	2.12 AC	2.11	0.2	J.	<u>(a)</u>	P)	T S				2.10 FIR				FL	0 00	20	CC	Z 2	EX	Ц	_	2.03 CL	L		2.02 HE			1.10 LAI			1.07 GR	L		1.03 MA	1.02 LO	PART 1 - ZONING	ITEM ISSUE			
O A A TOVAT FINCE COCKEY	CONSTRUCTION	CONSTRUCTION	NDBAILS	I ANDINGS	VOI VING DOORS	HARDWARE	SWING OF EXIT DOORS	MINIMI M WIDTH OF EXITS	BACITY OF EVITS	B) DEAD END CORRIDOR	INCREASES PERMITTED	TRANCE DISTANCE TO EXITS	LYPES OF EXILS	REQUIREMENTS	SPECIAL REQUIREMENTS	A) SPRINKLER SYSTEMS	RE PROTECTION EQUIPMENT	ACCEPTED ENGINEERING PRACTICE RECOGNIZED AGENCIES	FIRE-RESISTIVE MATERIALS AND CONSTRUCTION	I) STORAGE ROOMS OVER 100SQ.FT	H) INTERIOR WALL AND CLG. FINISHES	G) OTHER ENCLOSURES	E) ENCLOSURES OF WELLS & CHUTES	ELEVALOX ENCLOSURES	C) STAIRWAY ENCLOSURES	PARAPETS	ION					FLOOR CONSTRUCTION		NS SUPPORTING ROOFS ONLY		NTERIOR NONBEARING WALLS			REQ. HRS OF FIRE RESISTANCE	CLASSITICATION OF BUILDINGS BY CONSTRUCTION TYPE MIXED OCCUPANCY - REQUIREMENTS	B) MIXED OCCUPANCY BUILDINGS	A) EXCEPTIONS TO AREA LIMITATIONS	IGHT AND AREA LIMITATIONS	OCCUPANCY CLASSIFICATION(S)	TOWNHOUSE ORDINANCE	NDSCAPING	OFF STREET PARKING	F STREET LOADING	GRADE ELEVATION (CCD)	BUILDING HEIGHT-NO. OF FLOORS	LDING AREA	MAXIMUM FLOOR AREA RATIO	OT AREA	NING DISTRICT	SUE	GENERAL BUILDING		
10 (13-460-350) BACE 400	(15 9 140) BAGE	10 (13-160-330) PAGE 492	10 (13-160-320) PAGE 492	10 (13-160-310) PAGE 492	10 (13-160-270) PAGE 491	10 (13-160-260) PAGE 489-490	10 (13-160-250) PAGE 489	10 (13-160-220) PAGE 488-489	10 (13-160-210) PAGE 487-488	10 (13-160-160) PAGE 487	10 (13-160-150) PAGE 487	10 (13-160-110) PAGE 486	10 (13-160-030) PAGE 484 486	10 (12 100 000 000 000 000 000 000 000 000 0	9 (15-16-030) PAGE 453-454	9 (15-16-010) PAGE 453	9 (15-16) PAGE 452	7 (15-12-050) PAGE 447	7 (15-12) PAGE 446	7 (15-8-240) (b) PAGE 439	7 (15-8-380) PAGE 441	7 (15-8-240) PAGE 439	7 (15-8-170) PAGE 437-438	7 (15-8-150) PAGE 437	7 (15-8-140) PAGE 436	7 (15-8-50) PAGE 434	7 (15-8-10) PAGE 433	7 (15-8) PAGE 433	6 (13-60-170) PAGE 432	6 (13-60-160) PAGE 432	6 (13-60-130) PAGE 432	TABLE 13-60-100, ROW 8	TABLE 13-60-100, ROW /	TABLE 13-60-100, ROW 6	TABLE 13-60-100, ROW 5	TABLE 13-60-100, ROW 4	TABLE 13-60-100, ROW 2	TABLE 13-60-100, ROW 1	6 (13-60-100) PAGE 430	3 (13-56-230) PAGE 162	5 (13-48-100) PAGE 426	5 (13-48-090) PAGE 426	5 (13-48) PAGE 422	3 (13-56) PAGE 158									020	CZO TITLE 17	GROUP/CHAPTER/PAGE	REQUIREMENTS FER CHICA	CITY OF CHICAGO DEPARTMENT OF CONSTRUCTION AND PERMITS	
	REQUIREMENT	OBDINIANCE ORDINA	O DEPARTMENT OF	
	ACTUAL	ANCE (CZO) AI	CONSTRUCT	
N/A	N/A	N/A	N/A	N/A	N/A	N/A	N/A	N/A	N/A	N/A	N/A	N/A	N/A		N/A	N/A	N/A	N/A	N/A	N/A	N/A	N/A	N/A	N/A	N/A	N/A	N/A	N/A	N/A	N/A	N/A	N/A		N/A	N/A	N/A	N/A	N/A	N/A	N/A	N/A	N/A	N/A	N/A	N/A	N/A	N/A	N/A	N/A	N/A	N/A	N/A	N/A	N/A	REQUIREMENT	AD CHICAGO BO	ON AND PERMIT	
N/A	NIA S	N/A	N/A	N/A	N/A	N/A	N/A	N/A	N/A	N/A	N/A	N/A	N/A		N/A	N/A	N/A	N/A	N/A	N/A	N/A	N/A	N/A	N/A	N/A	N/A	N/A	NA S	N/A	N/A	N/A	NA		N/A	N/A	N/A	N/A	N/A	N/A	N/A	N/A	N/A	N/A	N/A	N/A	N/A	N/A	N/A	T1.0	N/A	N/A	N/A	N/A	A10	SHEET NO.	CATION I		
	TEST NO.	(CBC) ZUIS EDITION	SC) 2010 EDITION	
	REMARKS			
		- REQUIREMENTS	☐ GENER		SHEET TITLE:	1	- KEVISED PEK NE	O ISSUED FOR CONSTRUCTION J	C REVISED PER NE	B REVISED PER C	A ISSUED FOR	NO DESCRIPTION		DATE DRAWN:	APPROVED BY:	DRAWN BY:													08/18/22 EXP 11/30/22/11/11/11		1 Pollog			086	- Li	OEA DEEEEDV O JAN	Manna Sel	I STE		CONFORM TO	MY PROFESSIONAL KNOWLEDGE THEY	WERE PREPA	- CERTIFY TH	STAMP:		C/10 1420D	2			1 9	CPS JAMIESON			DOWNERS	1400 OPUS PLACE			

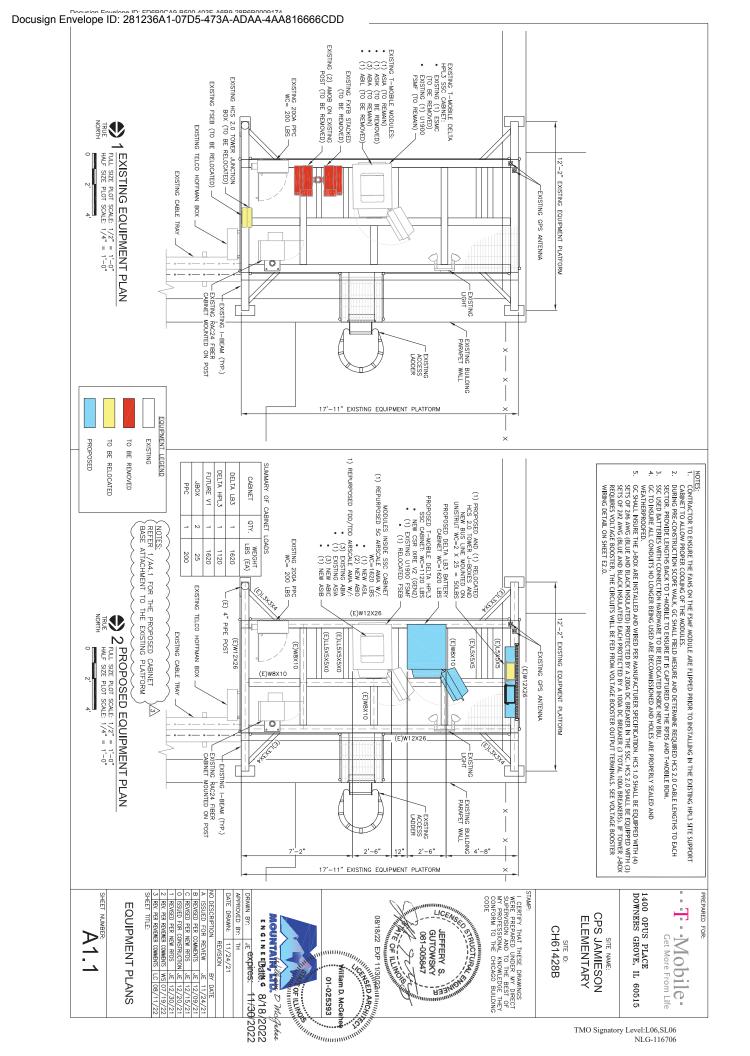

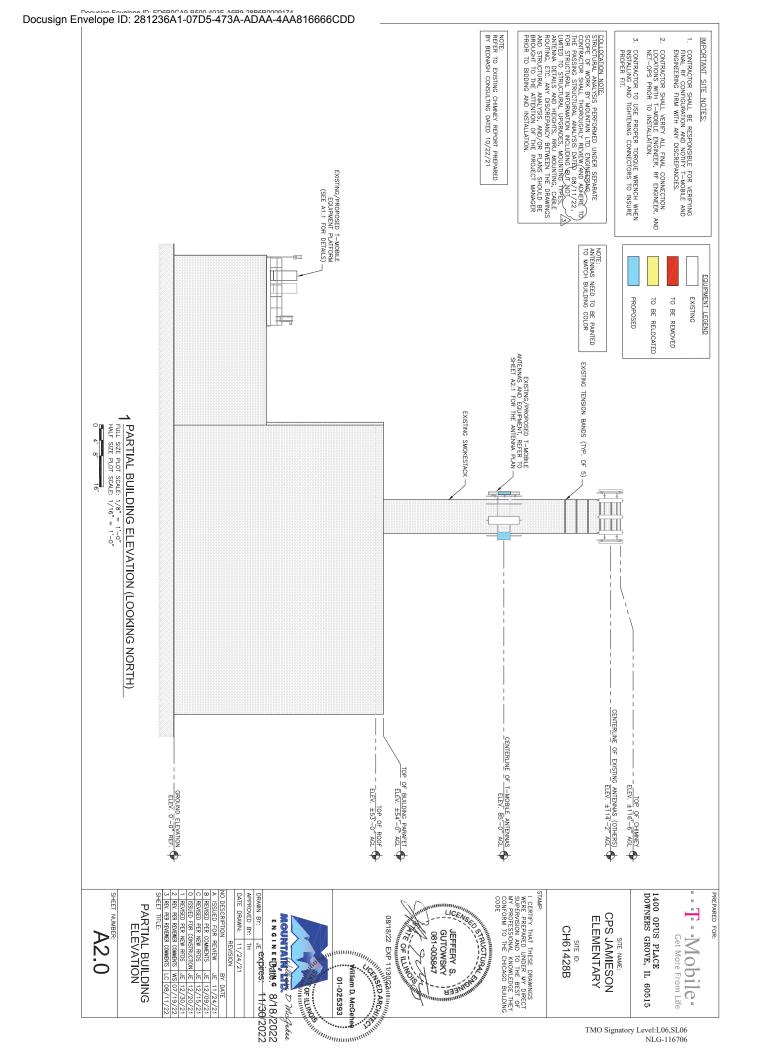

SHEET NUMBER: A3.0

ANTENNA SCHEDULE & DETAILS

$2\frac{\text{CO}}{\text{SOALE}}$	ANTENNA AND COAXIAL CABLE SCHEDULE 1. ALL ANTENNAS SHALL BE FURNISHED WITH DOWNTILT BRACKETS. CONTRACTOR SHALL 1. COORDINATE REQUIRED MECHANICAL DOWNTILT FOR EACH ANTENNA WITH RF ENGINEER. 2. CONTRACTOR SHALL INSTALL COLOR CODE RINGS ON EACH OF THE HYBRID CABLES AND JUMPERS CABLES WITH UT RESISTANT TAPE. ALL CABLE SHALL BE MARKED AT TOP AND BOTTOM WITH 2" COLOR TAPE OR STENCIL TAG. COLOR TAPE MAY BE OBTAINED FROM GRAYBAR ELECTRONICS.		UNUSED COAX PINK MICROWAVE ORANGE	BROWN + SECTOR	SECTOR F PURPLE	_	SECTOR C BLUE	SECTOR A RED SECTOR B GREEN		RIGHT TO LEFT 1-X PORTS COAX,JUMPER LINES WILL BE IDENTIFIED BY SECTOR COLOR AND BY NUMBER OF BANDS AROUND THE COAX,JUMPER	COAX COLOR CODING • ANTENNAS WILL BE LABELED (BACK OF ANT			RF JUMPER LENGTH	RF JUMPER TYPE FROM RRU TO ANTENNA	HYBRID JUMPER LENGTH	HYBRID JUMPER TYPE FROM PENDANT TO RRU	HCS FACTORY LENGTH	HCS SCALED LENGTH	HCS DIA, & TYPE	RRU TYPE	ELECTRICAL DOWNTILT	MECHANICAL DOWNTILT	MODEL#	COLORING CODING	RAD CENTER	AZIMUTH	TECHNOLOGY	LOCATION	SECTOR	
2 COAX COLOR CODING	DOWNTILT BRACKETS, CONTRACTOR SILT FOR EACH ANTENNA WITH RF ENG WHED BY A SMART LEVEL. RINGS ON EACH OF THE HYBRID CAB TAPE. ALL CABLE SHALL BE MARKED TAPE. ALL CABLE SHALL BE MAKKED			COLOR BANDS (1&2)			××	×××	××					(8) 10'	1/2" COAX (N)	(2) 15' (E)	HCS 2.0	125'	110' (GC TO VALIDATE ON SCOPE WALK)	(A) HCS 2.0 TRUNK (E)	NOKIA AHFIG (N) NOKIA AHLOA (E)	2/2/2/2		COMMSCOPE FFHH-65C-R3 (E)	RED	85'-O"	60	L700/L600/N600/ U1900/ L1900/L2100/ G1900	A-1	ALI	
	INEER.	EXAMPLE: COAX WITH FOUR BANDS OF RED TAPE WILL REPRESENT ALPHA SEL	*	0	999		××	× × × × × × × × × × × × × × × × × × ×	< >	THE PARTICULAR AND PARTICULAR TO PART	FRONT OF THE ANTENNA		1 ANTENNA			15' (N)	HCS 2.0	125'	110' (GC TO VALIDATE ON SCOPE WALK)	(B) HCS 2.0 TRUNK (N)			•	NOKIA AEHC (N)	RED	85"-0"	60	L2500/N2500	A-2	АГРНА	AN
		OF SECTOR			40°		×	× >	× >	1 1	#4		NNA SCHEDULE	(8) 10'	1/2" COAX (N)	(2) 15' (E)	HCS 2.0	•	•	(A) HCS 2.0 TRUNK SHARED	NOKIA AHFIG (N) NOKIA AHLOA (E)	2/2/2/2	•	COMMSCOPE FFHH-65C-R3 (E)	GREEN	85'-0"	180	L700/L600/N600/ U1900/ L1900/L2100/ G1900	B-1	BETA	ANTENNA AND CABLE SCHEDULE
4 RF JUMPEF	(3) WRAPS OF INSULATION TAPE (OVERLAPPING 50%)				3 COMBINER		7 100	NEW COAX BLOCK		SHE PRO PAN: CHOO	NEW COAX BLOCK MOUNTING HARDWARE	(2) NEW BARREL CUSHIONS SITE PRO P/N: BC124				15' (N)	HCS 2.0		•	(B) HCS 2.0 TRUNK SHARED				NOKIA AEHC (N)	GREEN	85'-0"	180	L2500/N2500	B-2	Ä	
4 RF JUMPER CONNECTION DETAIL SCALE: N.T.S.	(1) WRAPS OF INSULATION TAPE (OVERLAPPING 50%) (2) STRETCH WRAPPED WRAPS OF SELF ANALGAMATING TAPE (STRETCH 30% OVERLAPPING 50%)		50mm 20mm	CABLE TIE	3 COMBINER CABLE DATA INFORMATION		PLATFORM	3" STD.				NEW TOWER STANDOFF KIT SITE PRO P/N: STK3		(8) 10'	1/2" COAX (N)	(2) 15' (E)	HCS 2.0			(A) HCS 2.0 TRUNK SHARED	NOKIA AHFIG (N) NOKIA AHLOA (E)	2/2/2/2		COMMSCOPE FFHH-65C-R3 (E)	BLUE	85:-0"	300	L700/L600/N600/ U1900/ L1900/L2100/ G1900	0.1	GAMMA	
[LATION : 50%) >ED WRAPS OF TAPE (STRETCH 50%)				ATION		PLATFORM SUPPORT ARM	(3-1/2" O.D.)				STANDOFF P/N: STK3		•		15'(N)	HCS 2.0		•	(B) HCS 2.0 TRUNK SHARED		•	•	NOKIA AEHC (N)	BLUE	85"-0"	300	L2500/N2500	C-2	NA.	

08/18/22 EXP 11/30/22 ARCA

01-025393

JEFFERY S. GUTOWSKY 081-005847


MOUNTAIN, LTB. D We John Engine Engine EDate 6 8/18/2022


1400 OPUS PLACE DOWNERS GROVE, IL 60515


SITE NAME:
CPS JAMIESON
ELEMENTARY

SITE ID: CH61428B Get More From Life

I CERTIFY THAT THESE DRAWINGS
WERE PREPARED UNDER MY DIRECT
SUPERVISION AND TO THE BEST OF
MY PROFESSIONAL KNOWLEDGE THEY
CONDORM TO THE CHICAGO BUILDING
CODE

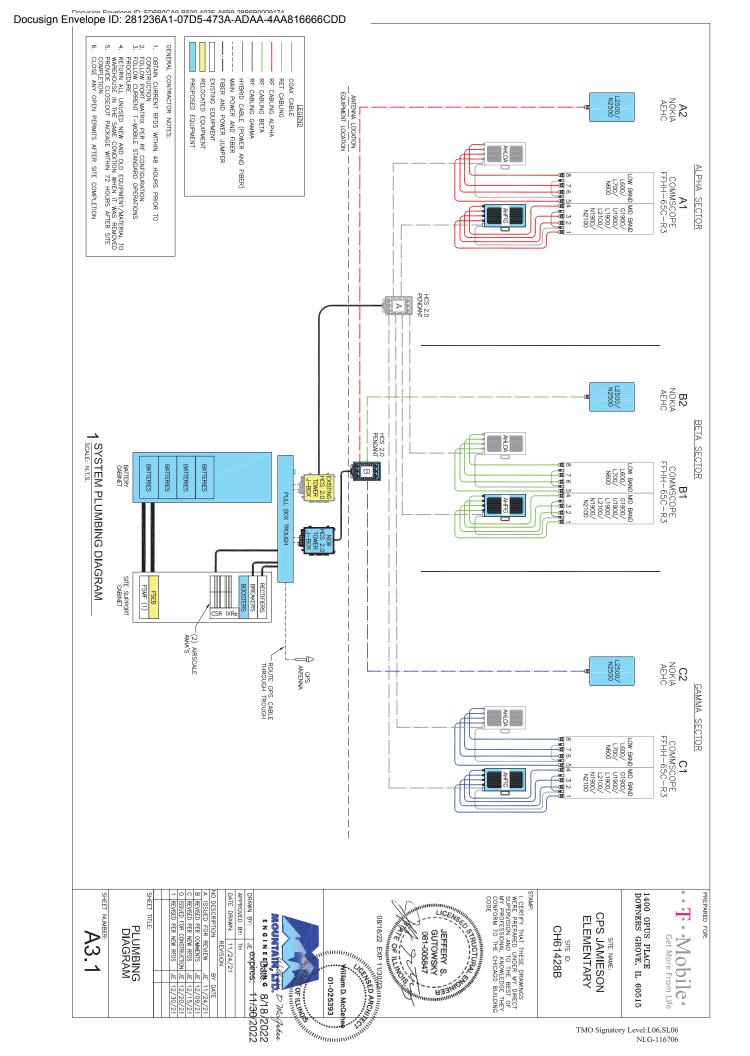

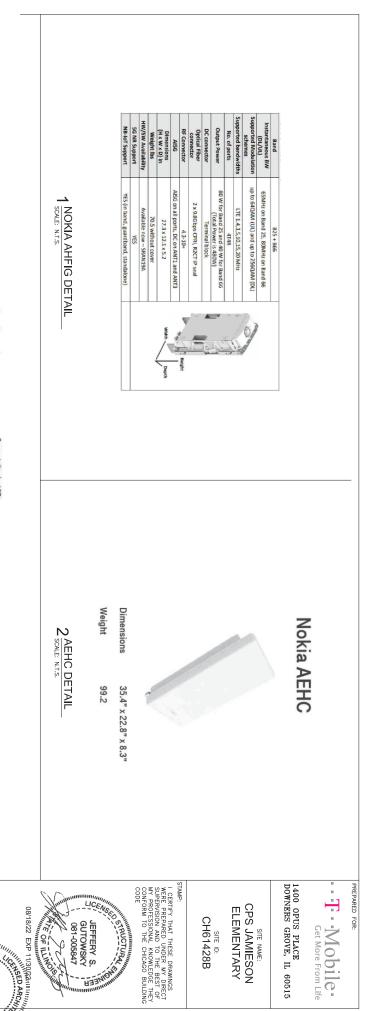

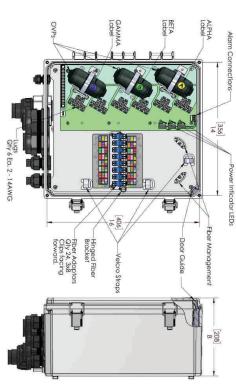

MOUNTATH TOD. D' MoGrésse ENGINE EDAINS 8/18/2022

BY: JE expires: 11/30/2022

liam D. McGel 01-025393

 $3\frac{\text{HCS 2.0 TOWER JUNCTION BOX}}{\text{SCALE: N.T.S.}}$

SHEET NUMBER: A4.0

EQUIPMENT DETAILS

1 BATTERY CABINET DETAIL SCALE: N.T.S.




LB3 Site Support Enclosure Large Battery 3 Cabinet

Product Feature

- Direct air cooling solution with optional Gore filter supports four strings of -48V VRLA batteries up to 210Ah 600A bus bar with individual 200A breakers por string Bulk Input / Output with ability to daisy chain cabinets Connection kit includes cables with disconnects
- Corrosion resistant aluminum construction Powder coated high gloss finish Designed to meet GR-487 Rear hatch access



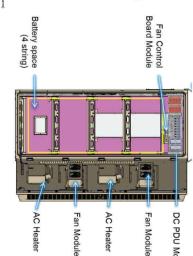

Fan Module Fan Module DC PDU Module

08/18/22 EXP 11/30/22:111111

CENSED ARCHITIC

DATE DRAWN:

SHEET NUMBER: A4.2 **EQUIPMENT DETAILS**

APPROVED BY: 114

APPROVED BY:

Villiam D. McGehe 01-025393

Jese Sancturalis THE OF ILLINOISIS JEFFERY S. GUTOWSKY 081-005847

I CERTIFY THAT THESE DRAWINGS
WERE PREPARED UNDER MY DIRECT
SUPERVISION AND TO THE BEST OF
MY PROFESSIONAL KNOWLEDGE THEY
CONFORM TO THE CHICAGO BUILDING
CODE


SITE ID: CH61428B


CPS JAMIESON ELEMENTARY


1400 OPUS PLACE DOWNERS GROVE, IL 60515

Get More From Life PREPARED FOR:

TMO Signatory Level:L06,SL06 NLG-116706

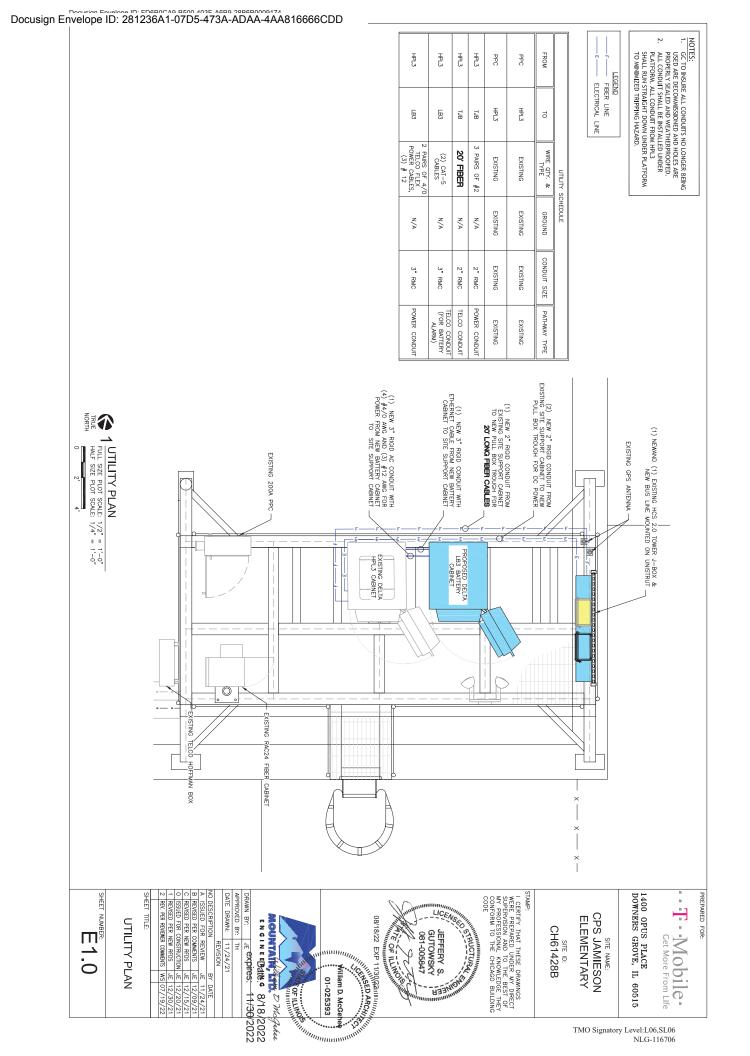

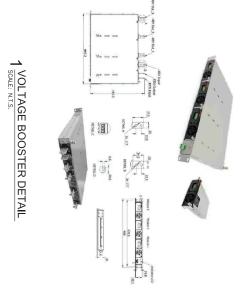

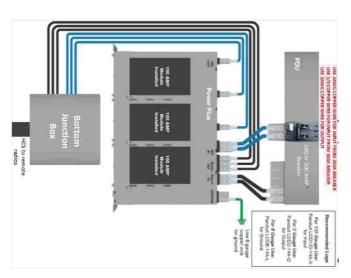

NOTES:

1. VOLTAGE BOOSTERS WILL BE CONFIGURED FOR SINGLE MODE OPERATION.

2. GC TO INSTALL (1) 200A DC BREAKER WITH (2) SETS OF 2#2 AWG TO FEED THE VOLTAGE BOOSTER.

2. PROVIDE TWO TO ONE TERMINAL ADAPTER AS REQUIRED FOR CIRCUIT BREAKER WIRING.

NODE OPERATION.

262 AWG TO REED THE VOLTAGE BOOSTER.

PREPARED FOR:

PREPARED FOR:

PREPARED FOR:

Get More From Life

STAMP:

I CERTIFY THAT THESE DRAWINGS WERE PREPARED UNDER MY DIRECT SUPERSHOWN TO THE EST OF MY PROFESSIONAL KNOWLEDGE THEY CONCORN TO THE CHICAGO BUILDING CODE

STAMP:

I CERTIFY THAT THESE DRAWINGS WERE PREPARED UNDER MY DIRECT SUPERSHOWN TO THE EST OF MY PROFESSIONAL KNOWLEDGE THEY CONCORN TO THE CHICAGO BUILDING CODE

STAMP:

I CERTIFY THAT THESE DRAWINGS WERE PREPARED UNDER MY DIRECT SUPERSHOWN TO THE CHICAGO BUILDING CODE

STAMP:

I CERTIFY THAT THESE DRAWINGS

WERE PREPARED UNDER MY DIRECT SUPERSHOWN DIN

1400 OPUS PLACE DOWNERS GROVE, IL 60515

GROUNDING NOTES:

- ALL GROUNDING SHALL COMPLY WITH NATIONAL ELECTRICAL CODE, ANSI TIA-607, NFPA 780, AND T-MOBILE STANDARDS.
- CONTRACTOR SHALL TO OBTAIN ALL PERMITS, PAY PERMIT FEES, AND BE RESPONSIBLE FOR SCHEDULING INSPECTIONS.
- GROUNDING CONNECTIONS SHALL BE EXCHERNIC TYPE ("EXCHERNIC WELD") TO ANTENNA MASTS, AND THE GROUND BARS, REMAINING GROUNDING CONNECTIONS SHALL BE COMPRESSION FITTINGS. PROVIDE ALL LABOR AND MATERALS EXPLICITLY OR IMPLICITLY DESCRIBED IN THIS DRAWING SET, INCLIDING ANY INCIDENTAL METERAL AS REQUIRED TO TURN OVER A FULLY FUNCTIONAL WIRELESS FACILITY.
- GROUNDING CONDUCTORS SHALL BE COPPER OR SOLID TINNED COPPER, ALL CONNECTIONS MADE BLICHW GRADE SHALL BE SOLID TINNED COPPER, ALL CONNECTIONS ABOVE GRADE STRANDED IS PERMITTED.
- CONNECT RF MODULE GROUND TO GROUND BUS AT TOP OF THE TOWER ALL EXOTHERMIC WELDS ABOVE FINISHED GRADE SHALL BE PAINTED WITH CO-CALVANIZED ZINC ENRICHED PAINT TO MATCH COLOR OBJECT BONDED TO.
- NUMBER OF ANTENNAS REPRESENTED IN THIS DETAIL ARE FOR SHOWING CLARITY OF GROUND SYSTEM REQUIREMENTS ONLY. SEE RF INFO FOR ANTENNA QUANTITY. CONTRACTOR SHALL APPLY ANTI-OXIDANT GREASE TO ALL CONNECTIONS TO GROUND BARS.
- . ALL GROUND LEADS TO BE SLEEVED IN 3/4% SCHEDULE 40 PVC CONDUIT AND SEALED W/ SILICON. ALL BENDS IN GROUNDING SYSTEM MUST BE SMOOTH AND WELL ROUNDED AND MAINTAIN BENDING RADIUS.
- 13. CONTRACTOR SHALL V.I.F. AND INSTALL ANY MISSING GROUND BARS OR GROUNDING CONDUCTORS ON SITE. 12. SYSTEM IMPEDANCE TO GROUND SHALL MEASURE 5 OHMS OR LESS.

(J $\binom{1}{2}$ **(3)**

KEY NOTES:

- EXISTING GROUND RING (#2 AWG TINNED BARE COPPER).
- (2) #2 SOLID, TINNED BARE COPPER GROUND WIRE FROM GROUND BAR TO GROUND RING / GROUNDING ELECTODE (2 REQUIRED)
- (a) (4) (d) MASTER GROUND BAR
 - SECTOR GROUND BAR
 - MASTER GROUND BAR ON TOWER
- #6 AWG GREEN STRANDED GROUND CU WIRE FROM MODULES TO GROUND BAR
- #2 AWG SOLID TINNED BARE COPPER GROUND WIRE FROM NEW ANTENNA PIPE TO NEW SECTOR GROUND BAR #6 AWG GREEN STRANDED GROUND CU WIRE FROM NEW RRU TO NEW SECTOR GROUND BAR

(b)


(J

9) #6 AWG GREEN STRANDED GROUND CU WIRE FROM TOP COVP/HCS2.0 PENDANT TO SECTOR GROUND BAR #6 AWG GREEN STRANDED GROUND WIRE FROM COVP/HCS2.0 TOWER J-BOX TO GROUND BAR

(3)

(4)

GROUND BAR #2 AWG GREEN STRANDED GROUND CU WIRE FROM NEW CABINET FRAME TO PLINTH #2 AWG GREEN STRANDED GROUND CU WIRE FROM MASTER GROUND BAR TO CABINET

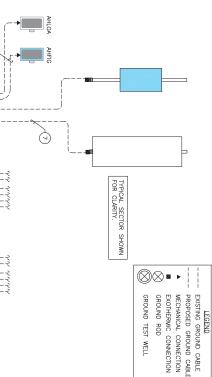

08/18/22 EXP 11/30/22:1111 JEFFERY S. GUTOWSKY 081-005847 WE OF ILLINO


SED ARCH lliam D. McGel 01-025393

CERTIFY THAT THESE DRAWINGS
WERE PREPARED UNDER MY ORECT
SUPERVISION AND TO THE BEST OF
MY PROFESSIONAL KNOWLEDGE THEY
CONFORM TO THE CHICAGO BUILDING
CODE

CPS JAMIESON ELEMENTARY CH61428B

1400 OPUS PLACE DOWNERS GROVE, IL 60515 ·T··Mobile· Get More From Life

TMO Signatory Level:L06,SL06 NLG-116706

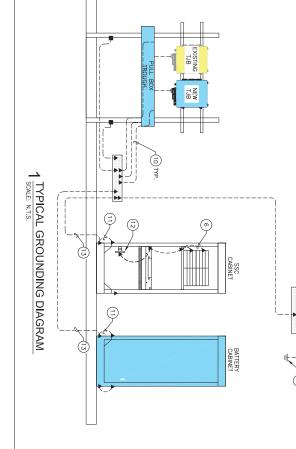

DRAWN BY:

JE expires:

ENGINEEDAUS 8/18/2022 BY: | JE expires: 11/30/2022 NOUNTAIN, LTD. D Mc

DRAWN:

GROUNDING DIAGRAM & NOTES

SED PER NEW RFDS

MIN. 2" OF CLEAR HEAT SHRINK TUBING #6 GREEN INSULATED BONDING JUMPER TYPE PI INSTALLATION NOTES: BURNISH MOUNTING SURFACE TO REMOVE PAINT IN THE AREA OF LUG CONTACT. 4. USE SOLID COPPER WIRE AND MECHANICAL 2-HOLE LUG FOR ALL EXTERIOR GROUNDING. 1. SELECT BOLT LENGTH TO PROVIDE A MINIMUM OF TWO EXPOSED THREADS PRIMARY GROUND BAR/ METAL ENCLOSURE -APPLY ANTI-OXIDANT COMPOUND TO MATING SURFACE OF LUG AND WIPE CLEAN EXCESS COMPOUND. GROUND BAR CONNECTION DETAIL SCALE: N.T.S. 2 HOLE LUG .3/8"-FLAT WASHER .3/8"-20 HEX BOLT 3/8"-20 HEX NUT 3/8" EXT. SPLIT LOCKWASHER ET CO



SECTION "P" - SURGE PRODUCERS

SECTION "A" - SURGE ABSORBERS

TYPE GR

- SECTION "N" NON-ISOLATED GROUND ZONE EQUIPMENT INTERIOR GROUND RING EXTERNAL EARTH GROUND FIELD (BURED GROUND RING) METALLIC COLD WATER PIPE (IF AVAILABLE) BUILDING STEEL (IF AVAILABLE) AC FOWER
- MISCELLANEOUS NON-ISOLATED GROUND ZONE EQUIPMENT CABLE TRAY SYSTEM EQUIPMENT FRAMES
- SECTION "I" ISOLATED GROUND ZONE

ISOLATED EQUIPMENT FRAMES ISOLATED GROUND BAR - IGB

COORDINATE WITH CONSTRUCTION MANAGER FOR PROJECT SPECIFIC MOLD TYPES

2 TYPICAL CADWELD DETAIL SCALE: N.T.S.

3 GROUND BAR DETAIL SCALE: N.T.S.

EACH GROUND CONDUCTOR TERMINATING ON ANY GROUND BAR SHALL HAVE AN IDENTIFICATION TAG ATTACHED AT EACH END THAT WILL IDENTIFY ITS ORIGIN AND DESTINATION

1/4" THK ELECTRICAL TINNED GROUND BAR HARGER OR APPROVED EQUAL. HOLE CENTERS TO MATCH NEMA DOUBLE LUG CONNECTION

SENSED ARCH lliam D. McGel 01-025393

KEYED NOTES

(2) INSULATORS (UNLESS NOTED OTHERWISE)

- COLLECTOR GROUND BAR
 GENERATOR FRAMEWORK (IF AVAILABLE)
 TELCO GROUND BAR
 COMMERCIAL POWER COMMON NEUTRAL/GROUND BOND
 FIBER GROUND BAR
 EQUIPMENT ROOM COLLECTOR GROUND BAR
 RECTIFIER FRAMES
- 3 3/8" STAINLESS STEEL LOCK WASHERS 4) WALL MOUNTING BRACKET
- (6) EXOTHERMICALLY WELD #2 AWG BARE TINNED SOLID COPPER CONDUCTOR TO GROUND BAR. ROUTE CONDUCTOR TO BURED GROUND RIND FROVIDE PARALLEL EXOTHERMIC WELD (5) 3/8" STAINLESS BNLF BOLTS

MOUNTAIN, LTD. D M.

- O CONTRACTOR SHALL USE PERMANENT MARKER TO DRAW THE LINES BETWEEN EACH SECTION AND LABEL EACH SECTION ("P", "A", "N", ")") WITH 1" HIGH LETTERS
- NOTES:

 **EXTERIOR GROUND BARS TO BE TIN PLATED

 **HARDWARE SHALL BE STAINLESS STEEL

 **CONTRACTOR SHALL GROUP INCOMING WIRES

 **CONTRACTOR TO APPLY KOPR—SHELD' TO

 ALL CONNECTIONS

CONTRACTOR TO INSTALL/REPLACE NEW OR MISSING GROUND BARS AS REQUIRED.

DRAWN BY: JE **EXPIRES**: APPROVED BY: TH DATE DRAWN: 11/24/21 ENGINEEDAUS 8/18/2022 BY: | JE expires: 11/30/2022

		 	_			_	_	_
\sim	φ		-	0	0	œ	➣	8
GROUNDING DETAILS	SHEET TITLE:		REVISED PER NEW RFDS	ISSUED FOR CONSTRUCTION	REVISED PER NEW RFDS	REVISED PER COMMENTS	ISSUED FOR REVIEW	NO DESCRIPTION
Μ̈			뉴	F	F	듄	Ē	뭑
TAILS			12/30/21	12/20/21	12/15/21	12/09/21	11/24/21	BY DATE

TMO Signatory Level:L06,SL06 NLG-116706

CPS JAMIESON

ELEMENTARY

CH61428B

1400 OPUS PLACE DOWNERS GROVE, IL 60515

PREPARED FOR:

·T··Mobile·

Get More From Life

08/18/22 EXP 11/30/22:11111 OF ILLINOIS JEFFERY S. GUTOWSKY 081-005847 STRUCTURA

I CERTIFY THAT THESE DRAWINGS WERE PREPARED UNDER MY DIRECT SUPERVISION AND TO THE BEST OF MY PROFESSIONAL KNOWLEDGE THEY CONFORM TO THE CHICAGO BUILDING CODE

0

6

-#2 AWG SOLID TINNED

EXOTHERMIC WELD ➂

- USE THEFT PROOF FASTNERS ON ALL GROUND BARS COMMSCOPE PART# MTC9674KEY

TO GROUND

EXHIBIT "B"

PAYMENTS

TERM	ANNUAL LICENSE PAYMENTS
June 1, 2026 – May 31, 2027 June 1, 2027 – May 31, 2028 June 1, 2028 – May 31, 2029 June 1, 2029 – May 31, 2030 June 1, 2030 – May 31, 2031	\$60,000.00 \$61,800.00 \$63,654.00 \$65,564.00 \$67,531.00
June 1, 2031 – May 31, 2032 June 1, 2032 – May 31, 2033 June 1, 2033 – May 31, 2034 June 1, 2034 – May 31, 2035 June 1, 2035 – May 31, 2036	\$69,557.00 \$71,644.00 \$73,793.00 \$76,007.00 \$78,287.00
3 June 1, 2036 – May 31, 2037 June 1, 2037 – May 31, 2038 June 1, 2038 – May 31, 2039 June 1, 2039 – May 31, 2040 June 1, 2040 – May 31, 2041	\$80,636.00 \$83,055.00 \$85,547.00 \$88,113.00 \$90,756.00
4 June 1, 2041 – May 31, 2042 June 1, 2042 – May 31, 2043 June 1, 2043 – May 31, 2044 June 1, 2044 – May 31, 2045 June 1, 2045 – May 31, 2046	\$93,479.00 \$96,283.00 \$99,171.00 \$102,146.00 \$105,210.00